


NOTE:

1. MAINTAIN ACCESS TO ALL BUSINESS AND RESIDENTIAL DRIVEWAYS AT ALL TIMES.

DISTRICT	COUNTY	ROUTE	SECTION	SHEET
11-0	BEAVER	0030	B07	10 OF 25
GREENE TOWNSHIP				
REVISION NUMBER	REVISIONS	DATE	BY	

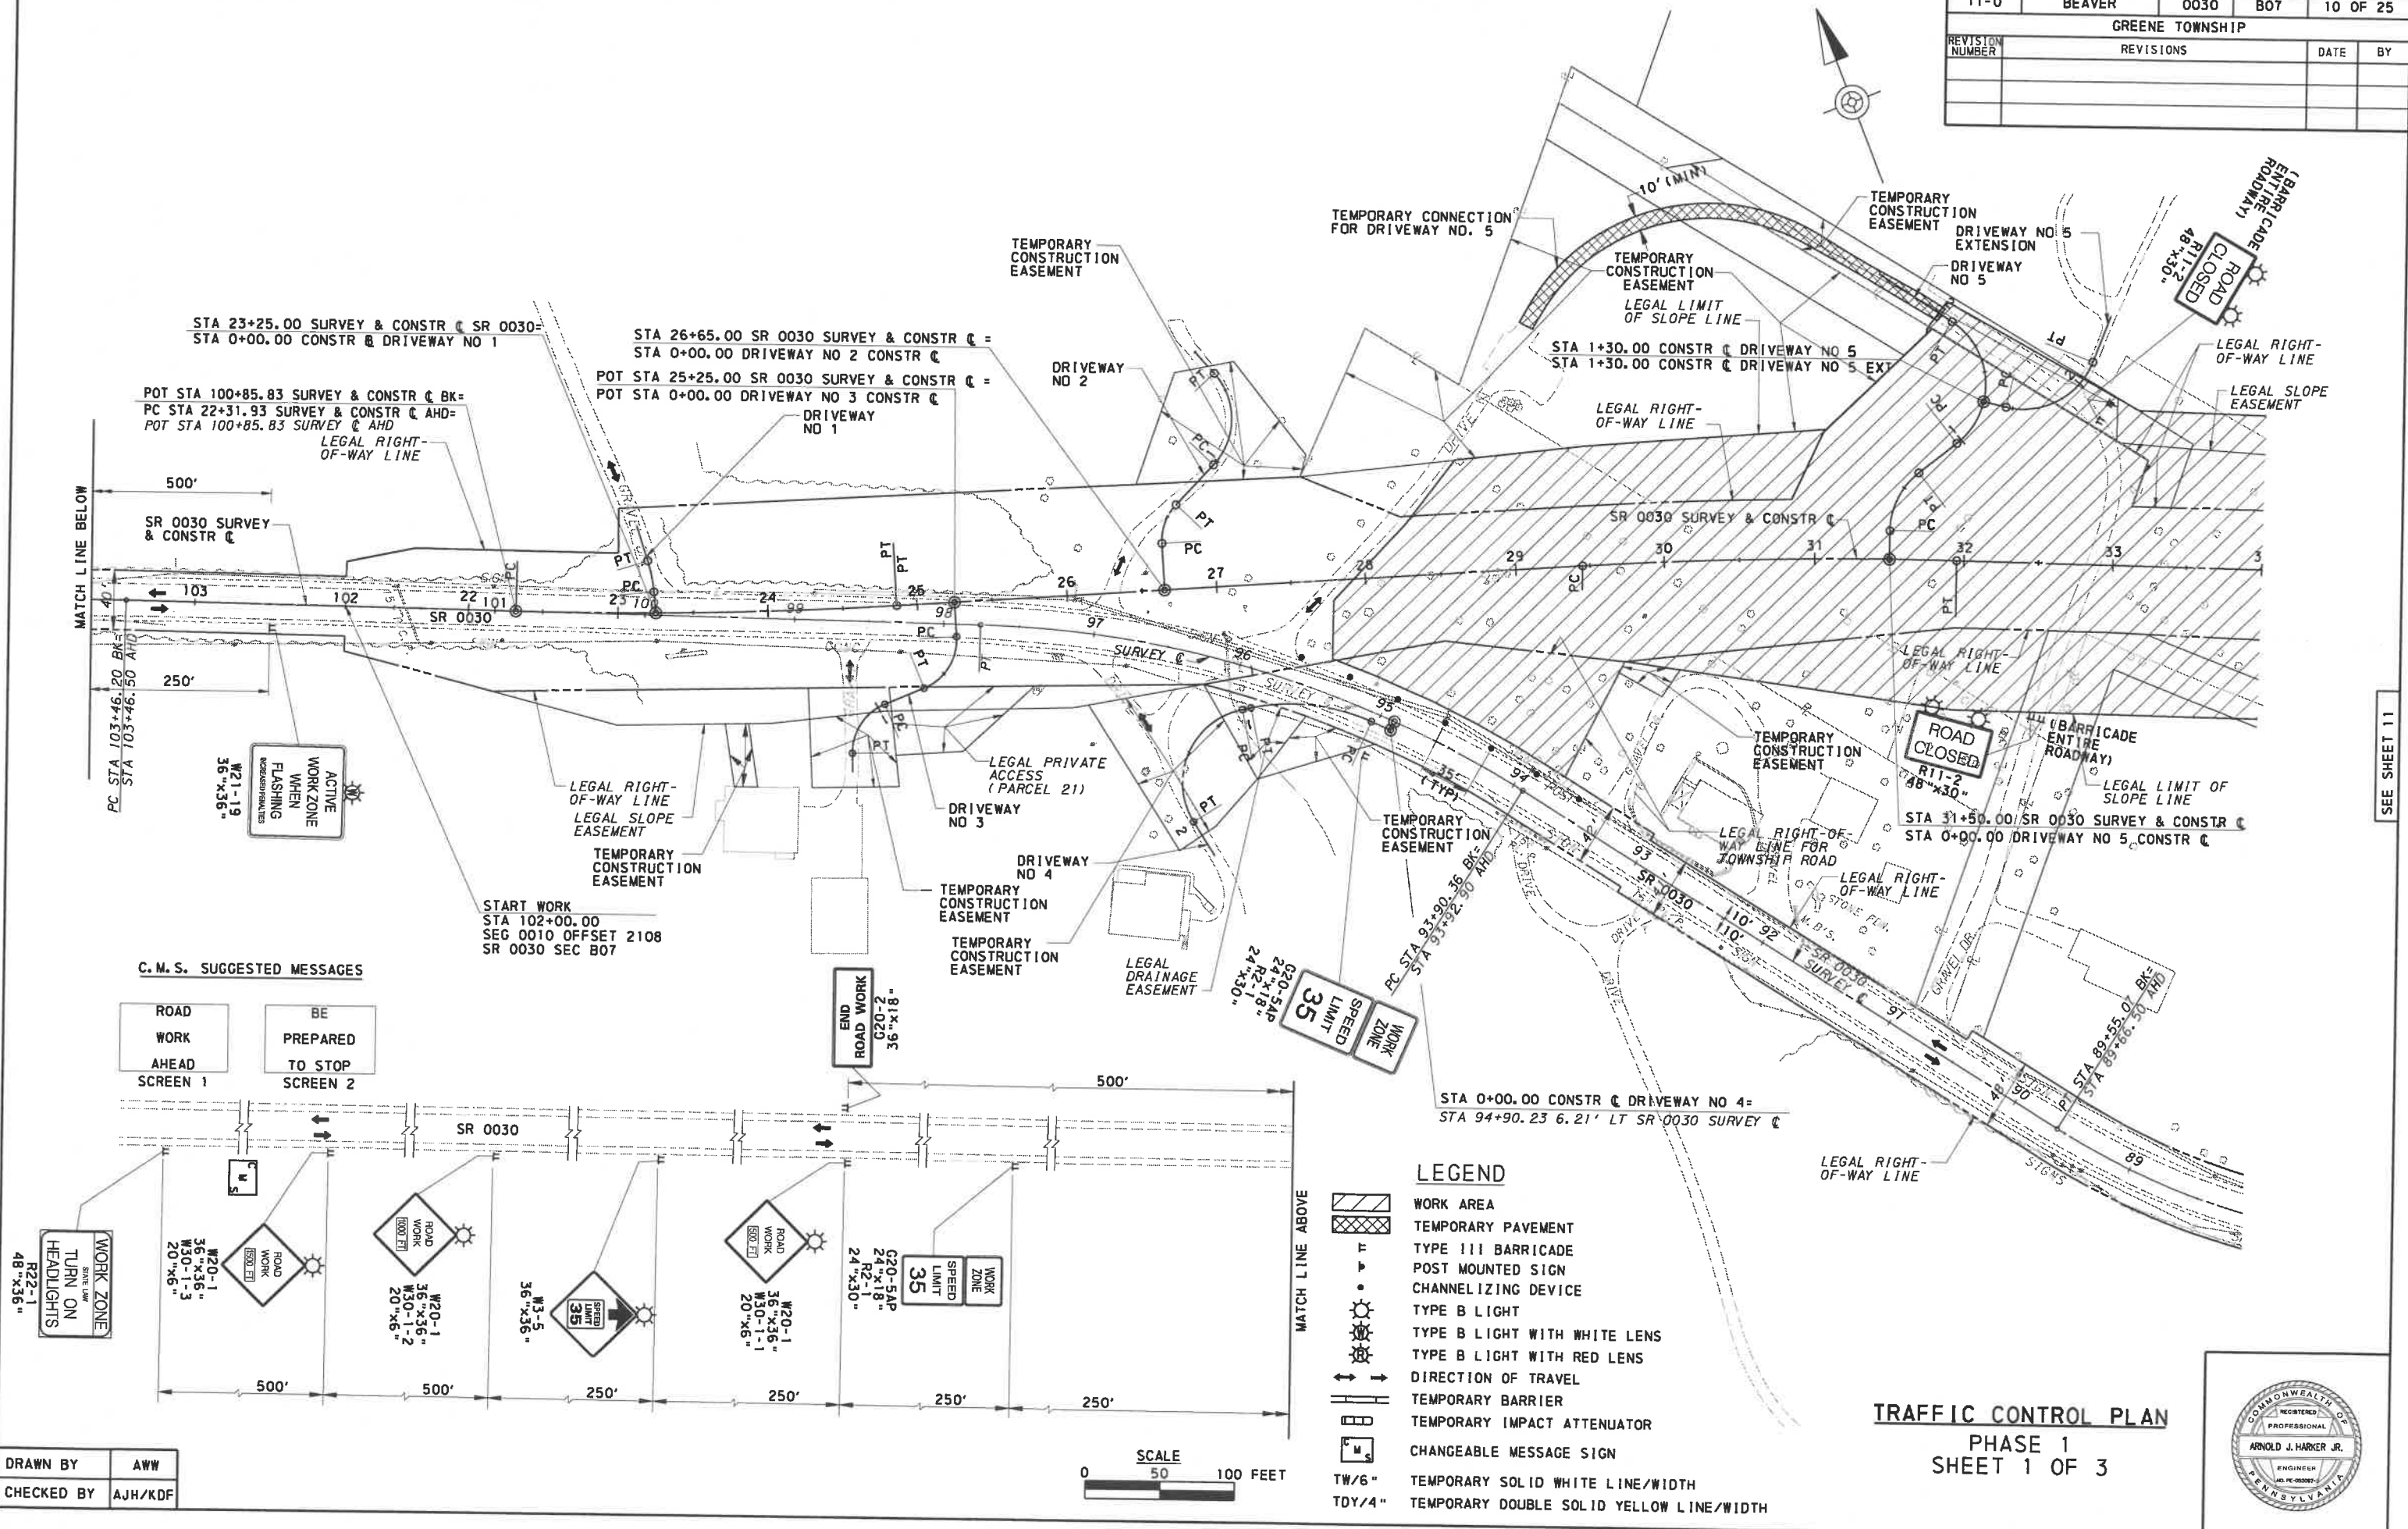

SEE SHEET 11

DRAWN BY	AWW
CHECKED BY	AJH/KDF





TRAFFIC CONTROL PLAN
PHASE 1
SHEET 1 OF 3



NOTE:

1. MAINTAIN ACCESS TO ALL BUSINESS AND RESIDENTIAL DRIVEWAYS AT ALL TIMES.

DISTRICT	COUNTY	ROUTE	SECTION	SHEET
11-0	BEAVER	0030	B07	11 OF 25
GREENE TOWNSHIP				
REVISION NUMBER	REVISIONS	DATE	BY	

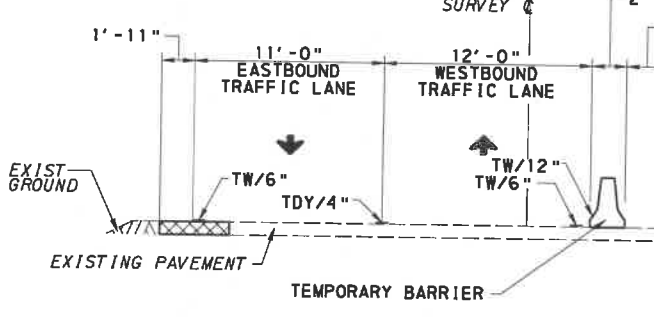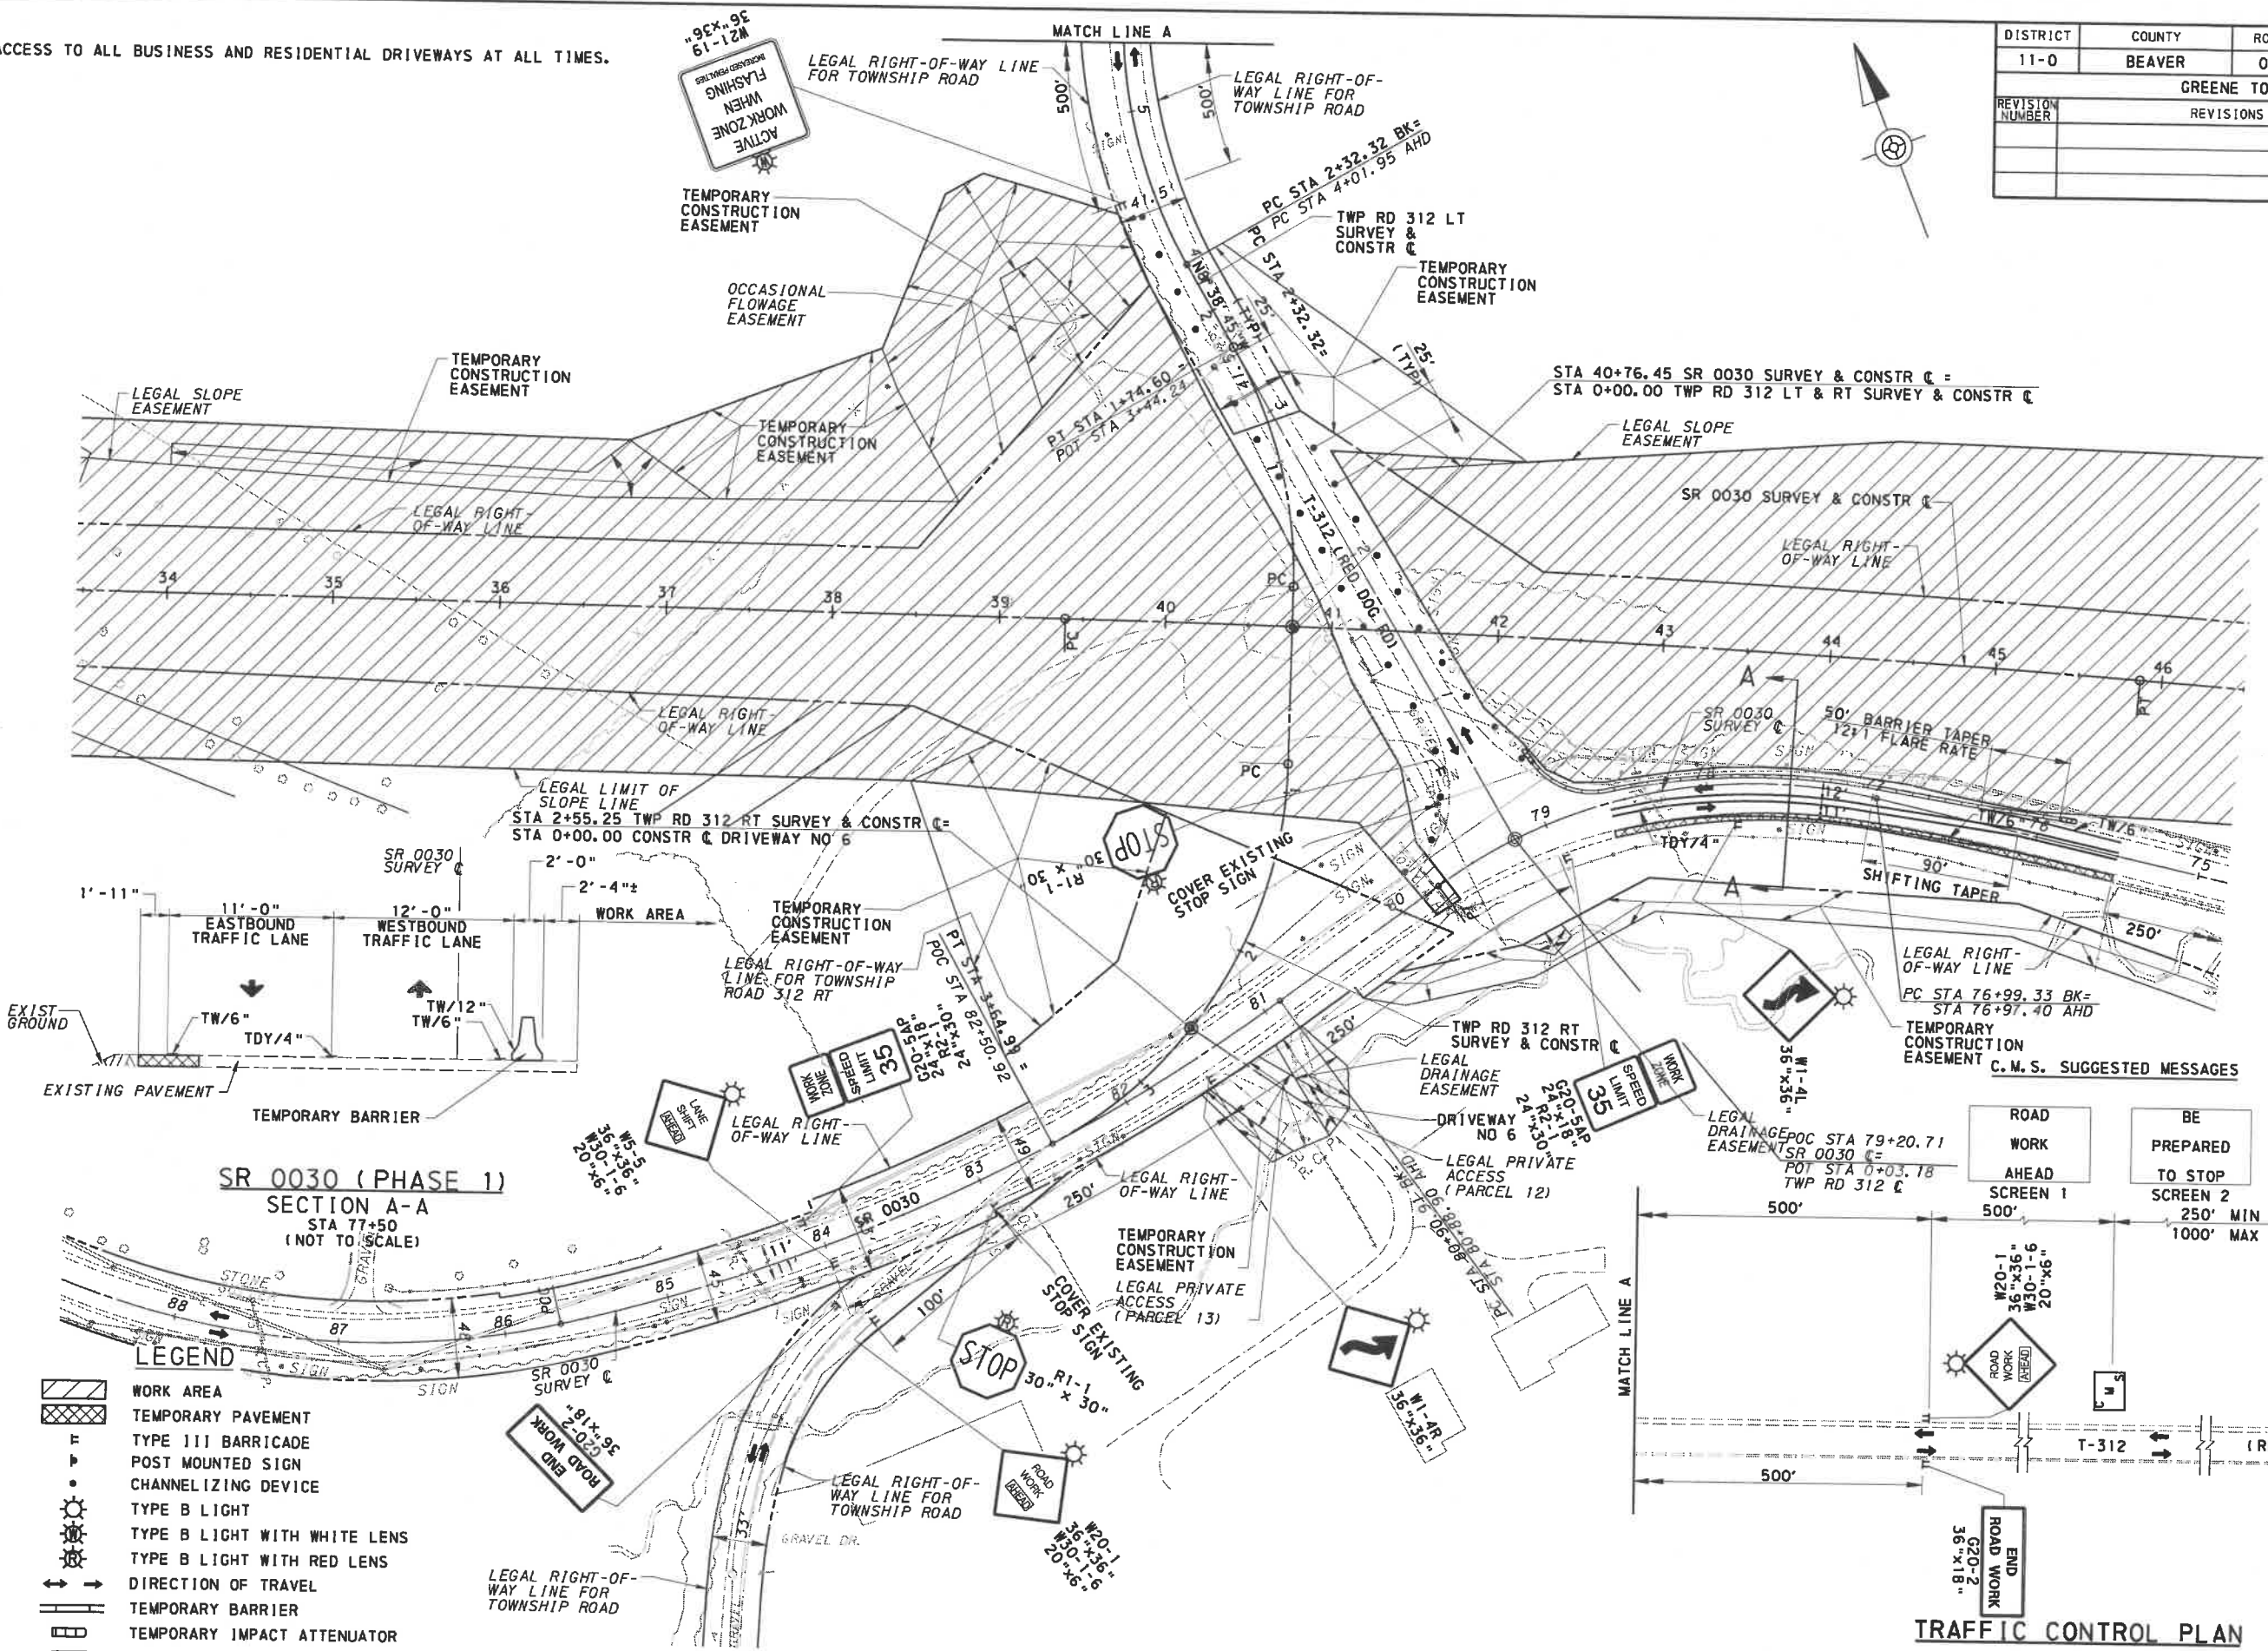

LEGEND

	WORK AREA
	TEMPORARY PAVEMENT
	TYPE III BARRICADE
	POST MOUNTED SIGN
	CHANNELIZING DEVICE
	TYPE B LIGHT
	TYPE B LIGHT WITH WHITE LENS
	TYPE B LIGHT WITH RED LENS
	DIRECTION OF TRAVEL
	TEMPORARY BARRIER
	TEMPORARY IMPACT ATTENUATOR
	CHANGEABLE MESSAGE SIGN
	TW/6" TEMPORARY SOLID WHITE LINE/WIDTH
	TDY/4" TEMPORARY DOUBLE SOLID YELLOW LINE/WIDTH



TRAFFIC CONTROL PLAN
 PHASE 1
 SHEET 2 OF 3



SEE SHEET TO

SEE SHEET 12

