


DISTRICT	COUNTY	ROUTE	SECTION	SHEET
11-0	BEAVER	0030	B07	23 OF 25
GREENE TOWNSHIP				
REVISION NUMBER	REVISIONS	DATE	BY	

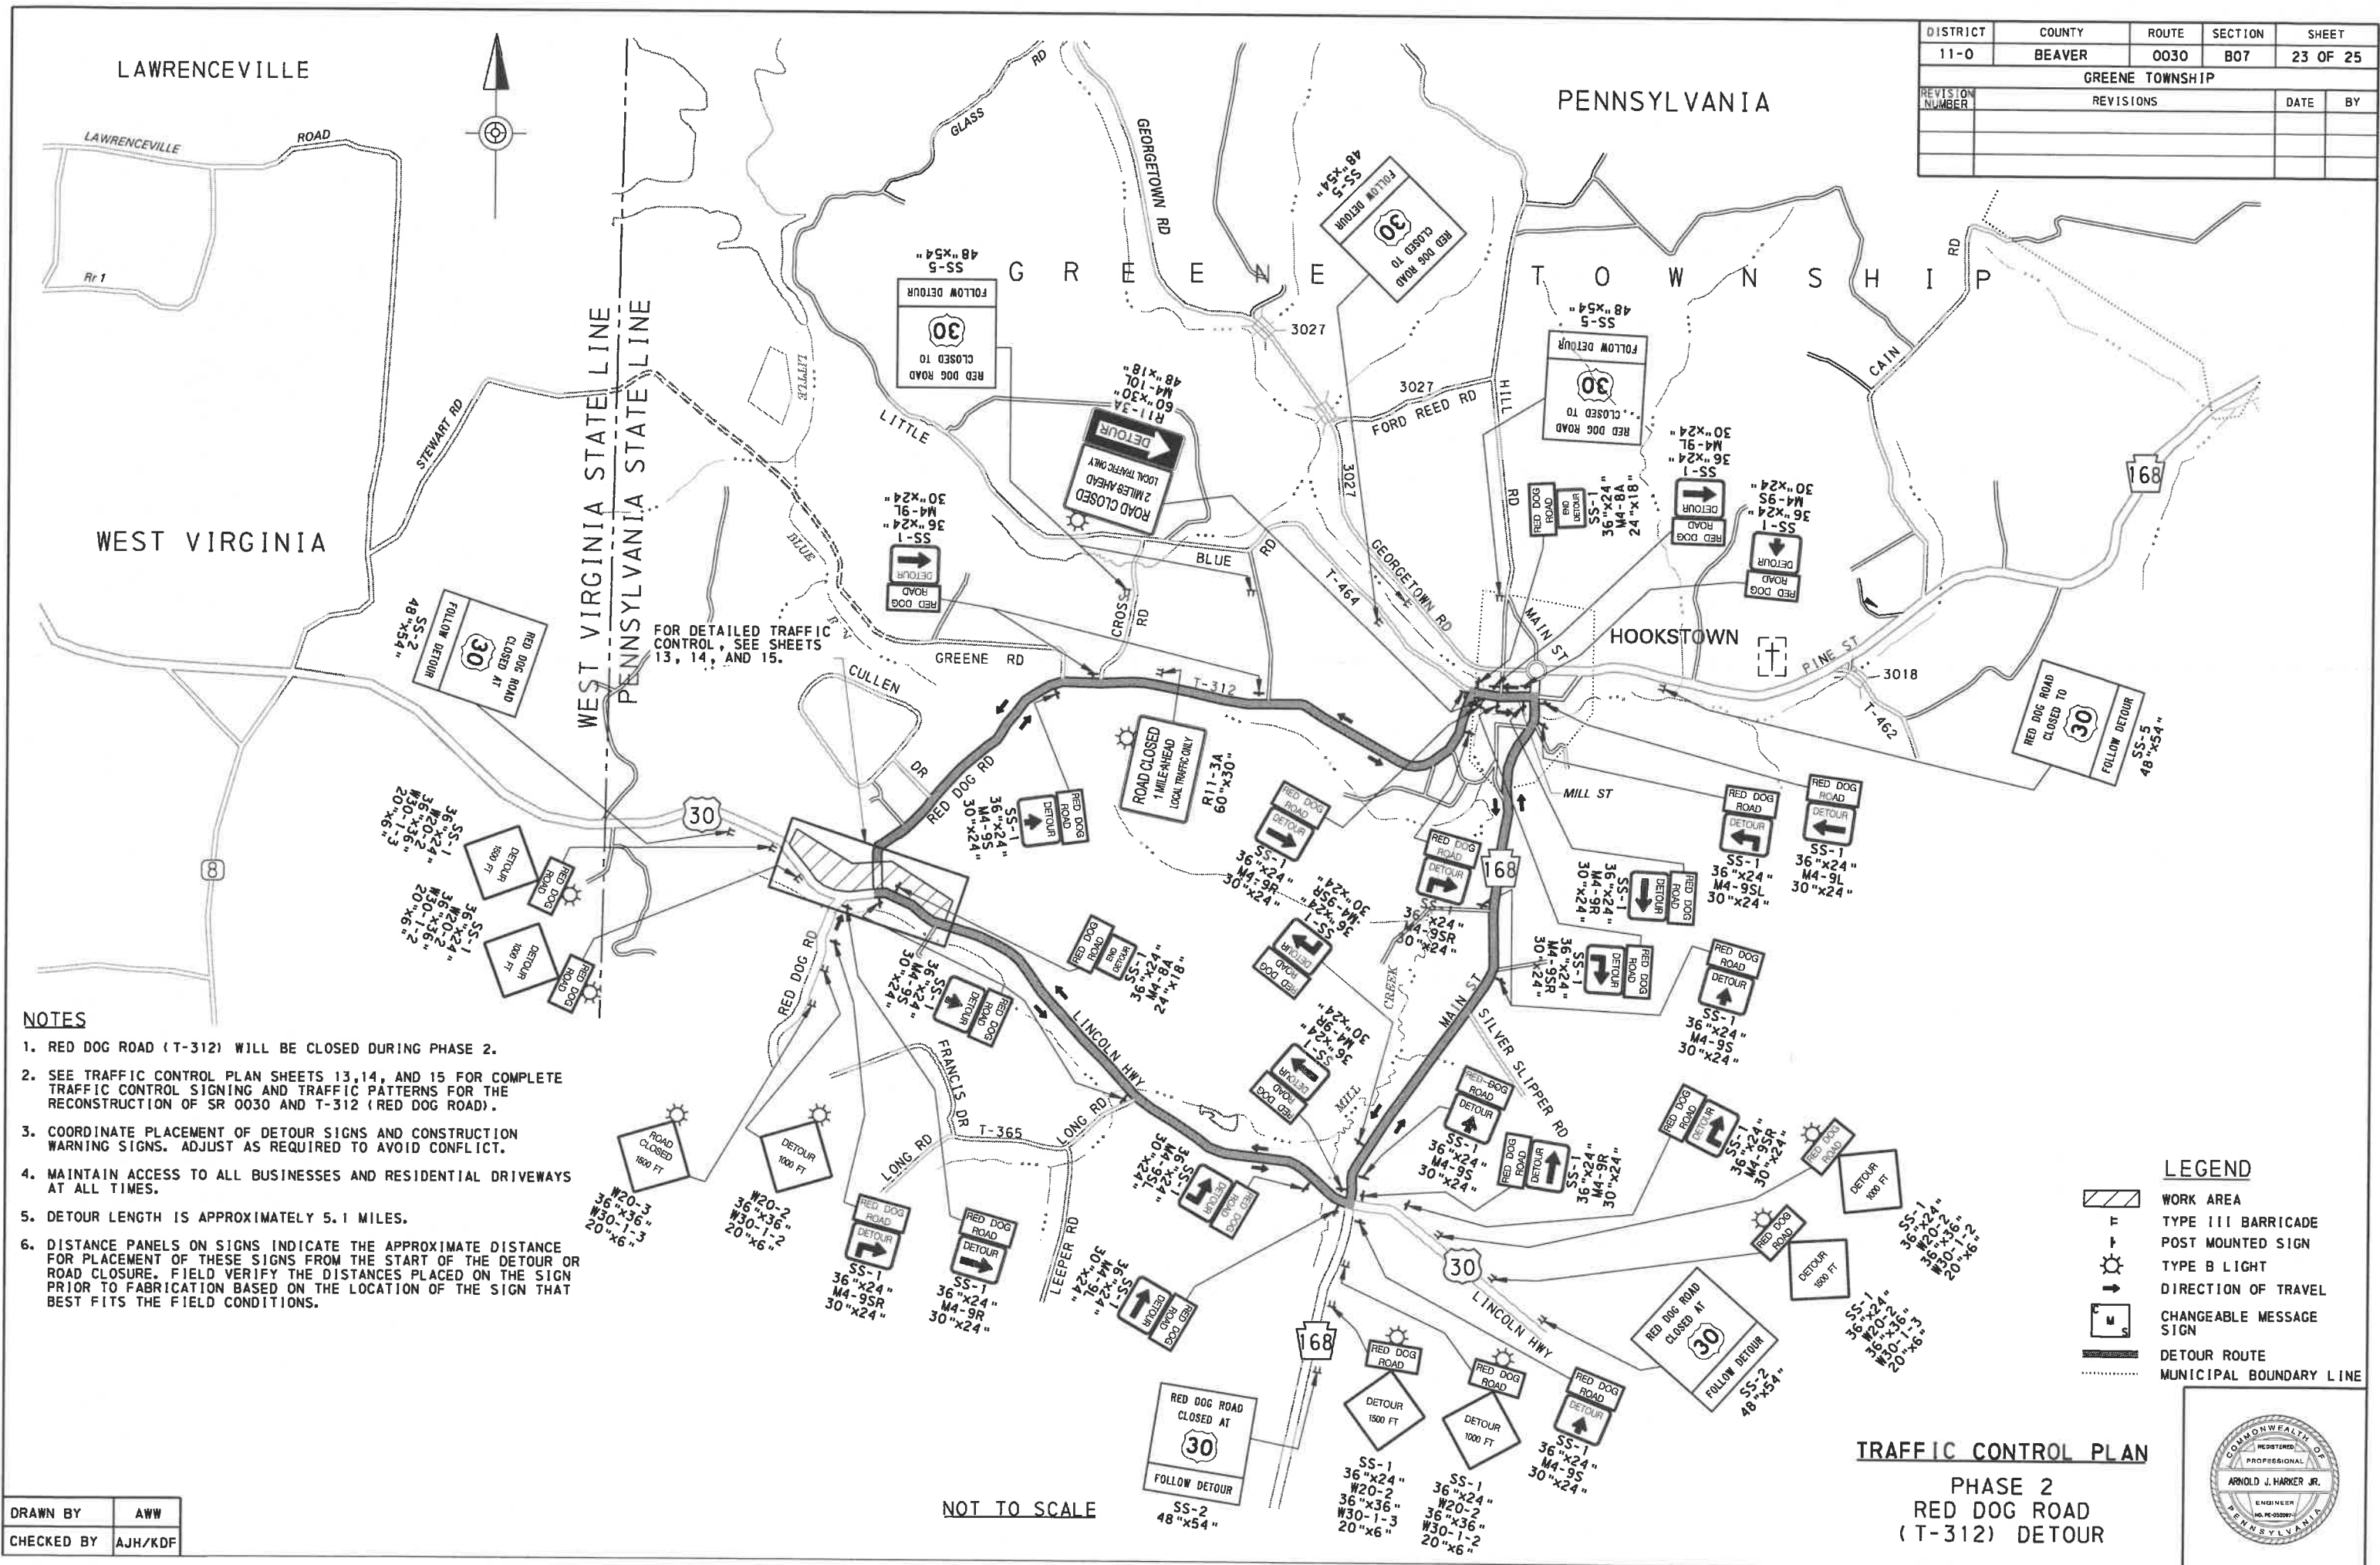

- NOTES**
1. RED DOG ROAD (T-312) WILL BE CLOSED DURING PHASE 2.
 2. SEE TRAFFIC CONTROL PLAN SHEETS 13,14, AND 15 FOR COMPLETE TRAFFIC CONTROL SIGNING AND TRAFFIC PATTERNS FOR THE RECONSTRUCTION OF SR 0030 AND T-312 (RED DOG ROAD).
 3. COORDINATE PLACEMENT OF DETOUR SIGNS AND CONSTRUCTION WARNING SIGNS. ADJUST AS REQUIRED TO AVOID CONFLICT.
 4. MAINTAIN ACCESS TO ALL BUSINESSES AND RESIDENTIAL DRIVEWAYS AT ALL TIMES.
 5. DETOUR LENGTH IS APPROXIMATELY 5.1 MILES.
 6. DISTANCE PANELS ON SIGNS INDICATE THE APPROXIMATE DISTANCE FOR PLACEMENT OF THESE SIGNS FROM THE START OF THE DETOUR OR ROAD CLOSURE. FIELD VERIFY THE DISTANCES PLACED ON THE SIGN PRIOR TO FABRICATION BASED ON THE LOCATION OF THE SIGN THAT BEST FITS THE FIELD CONDITIONS.

LEGEND

	WORK AREA
	TYPE III BARRICADE
	POST MOUNTED SIGN
	TYPE B LIGHT
	DIRECTION OF TRAVEL
	CHANGEABLE MESSAGE SIGN
	DETOUR ROUTE
	MUNICIPAL BOUNDARY LINE

DRAWN BY AWW
 CHECKED BY AJH/KDF

NOT TO SCALE


TRAFFIC CONTROL PLAN
 PHASE 2
 RED DOG ROAD
 (T-312) DETOUR





NOTES:

1. MAINTAIN ACCESS TO ALL BUSINESS AND RESIDENTIAL DRIVEWAYS AT ALL TIMES.
2. FOR ADDITIONAL SIGNING SEE DETOUR PLAN SHEET 23. COORDINATE PLACEMENT OF DETOUR SIGNS AND CONSTRUCTION WARNING SIGNS. ADJUST AS REQUIRED TO AVOID CONFLICT.

DISTRICT	COUNTY	ROUTE	SECTION	SHEET
11-0	BEAVER	0030	B07	13 OF 25
GREENE TOWNSHIP				
REVISION NUMBER	REVISIONS	DATE	BY	

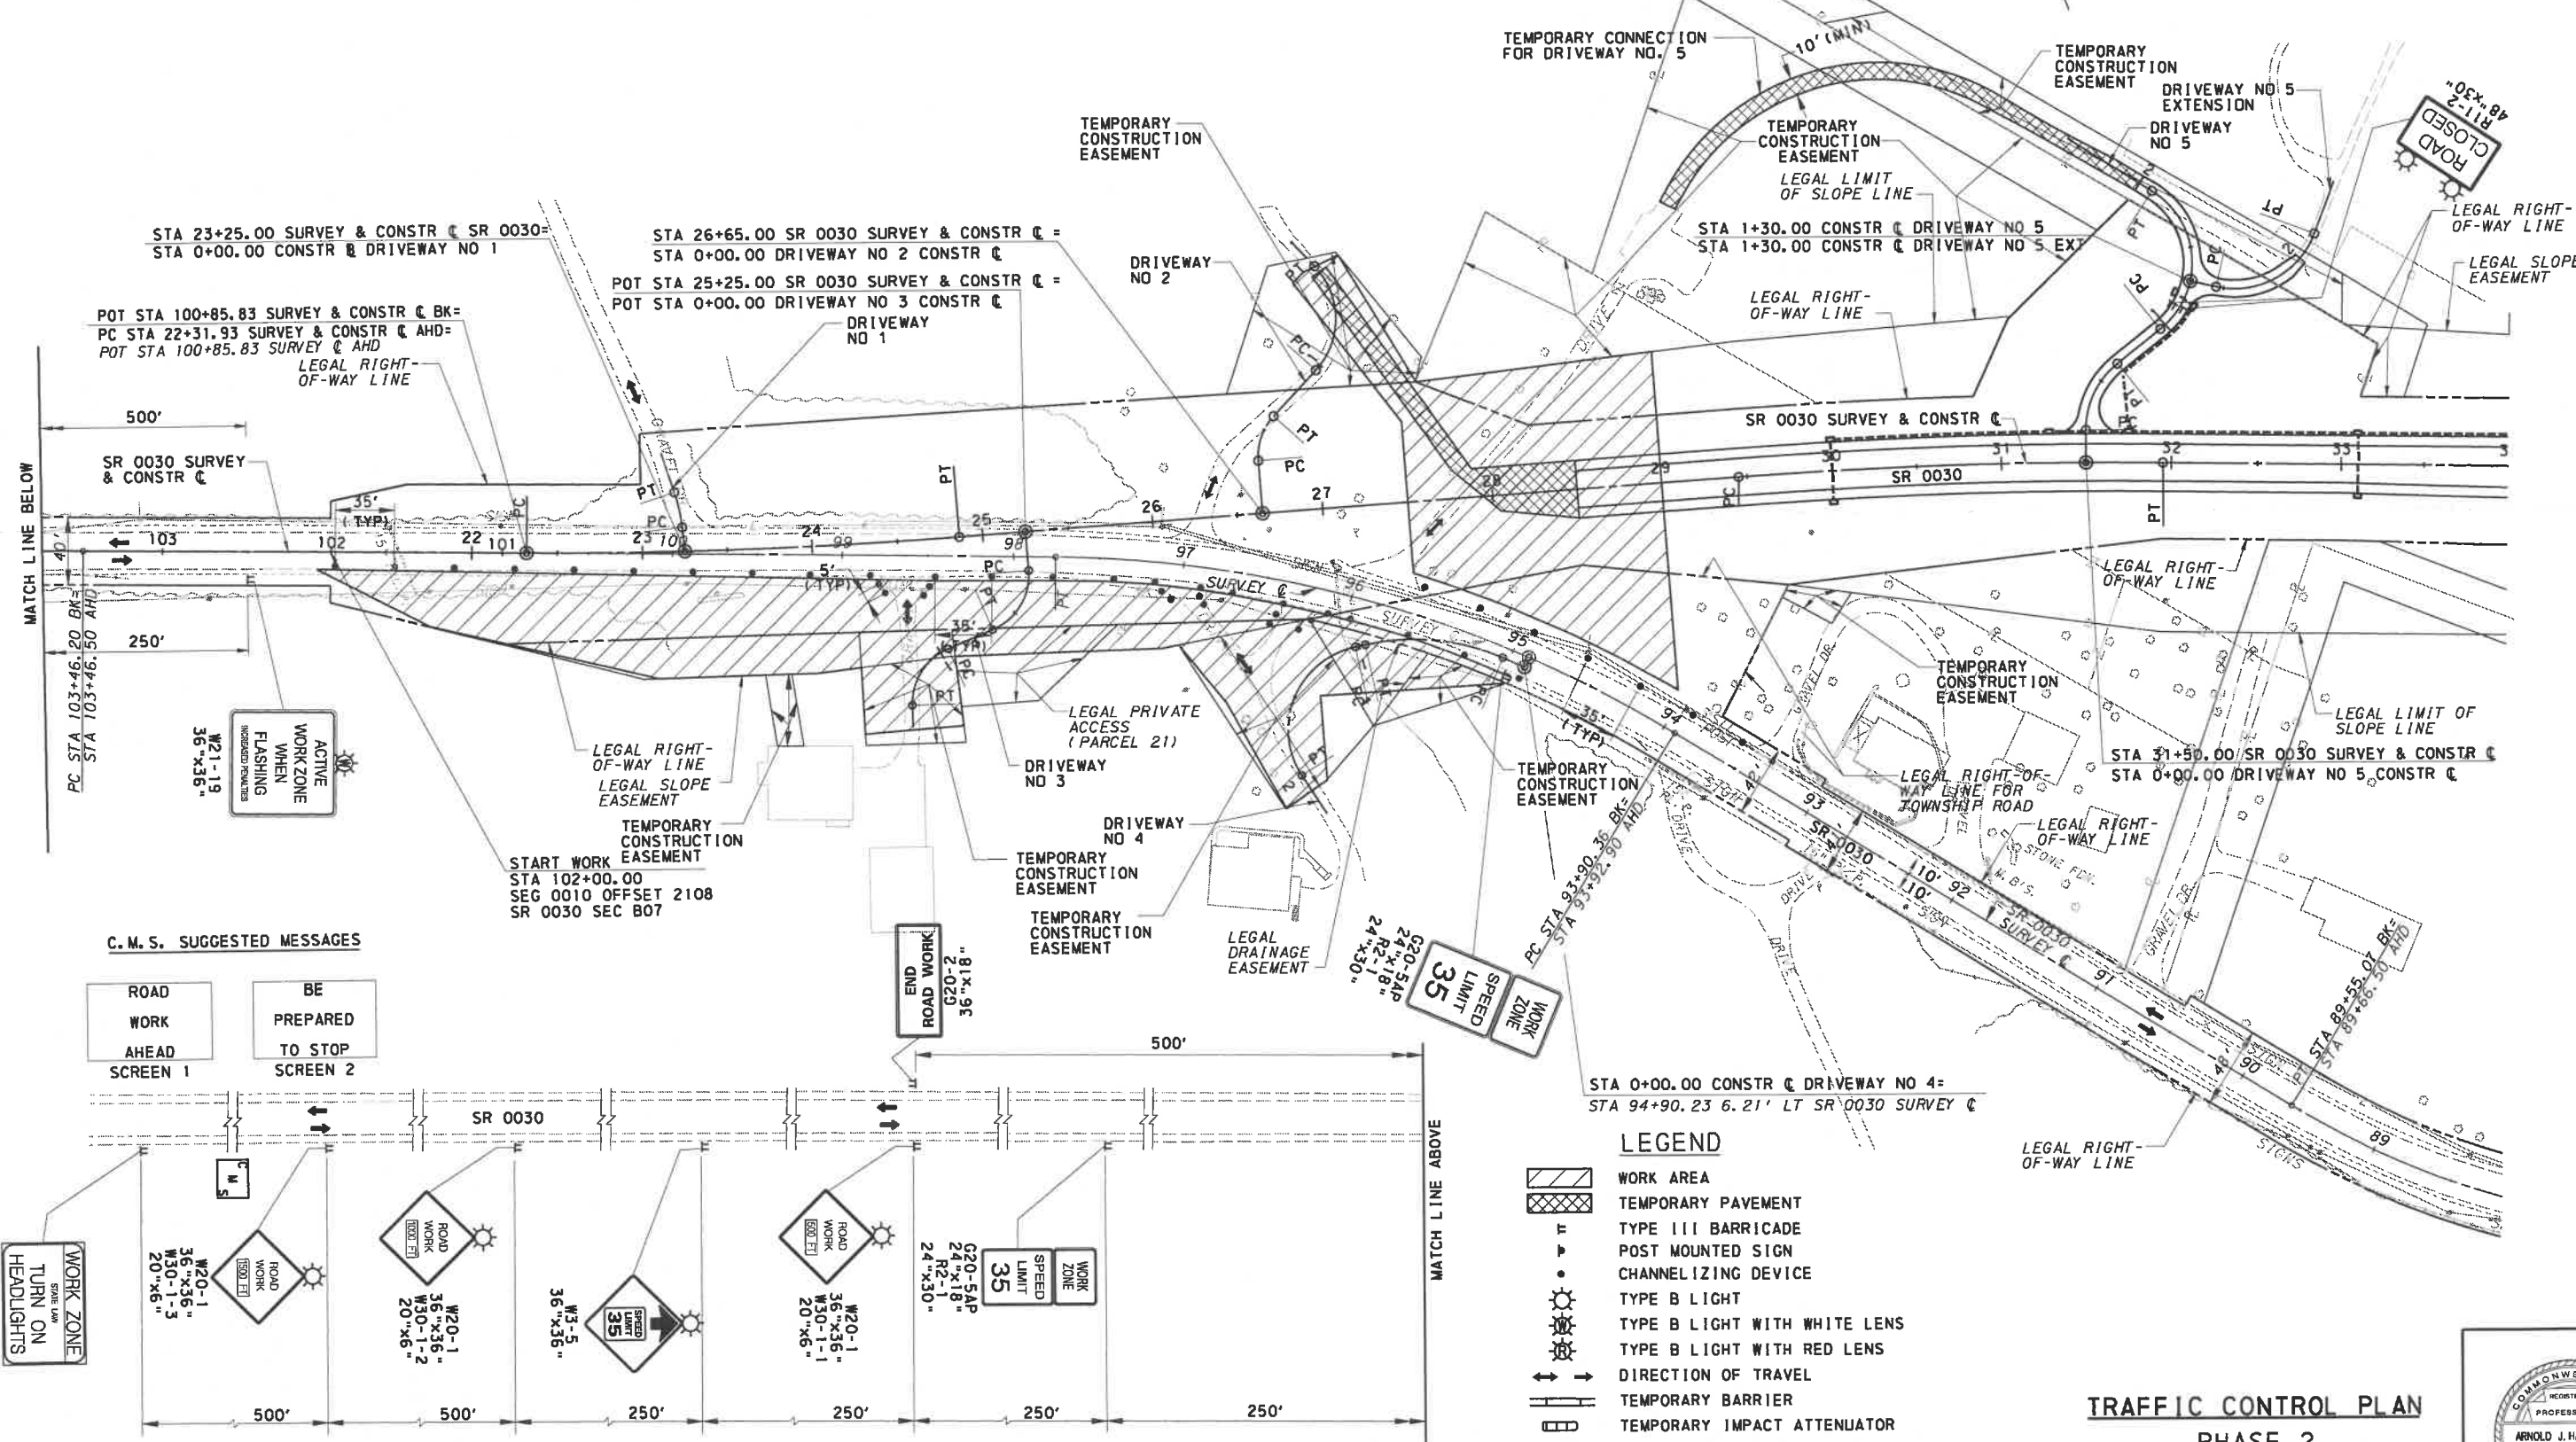

C. M. S. SUGGESTED MESSAGES

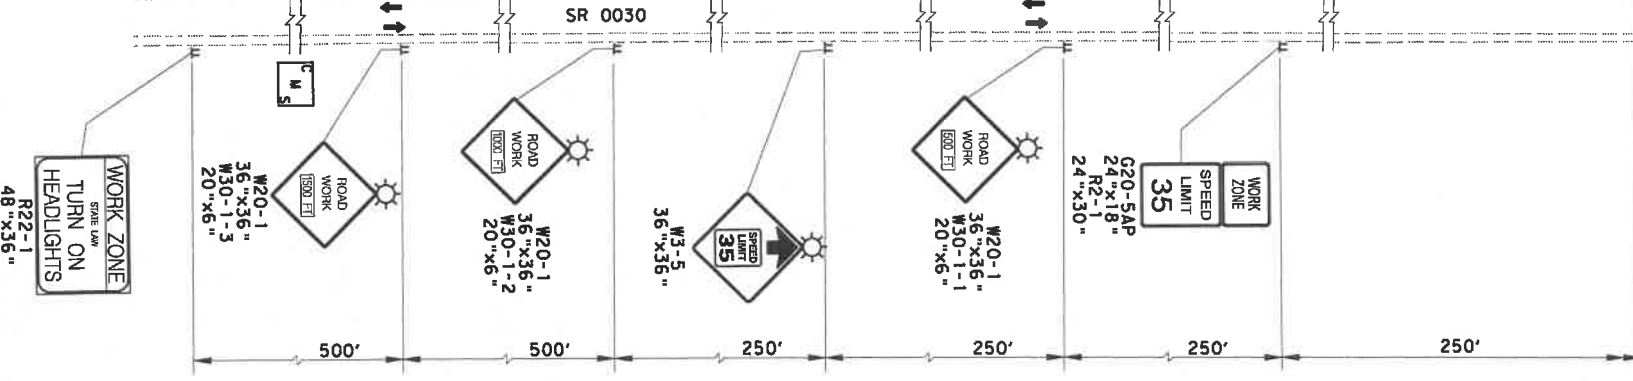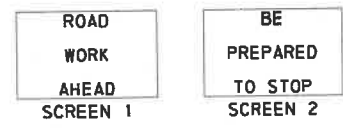


- LEGEND**
- WORK AREA
 - TEMPORARY PAVEMENT
 - TYPE III BARRICADE
 - POST MOUNTED SIGN
 - CHANNELIZING DEVICE
 - TYPE B LIGHT
 - TYPE B LIGHT WITH WHITE LENS
 - TYPE B LIGHT WITH RED LENS
 - DIRECTION OF TRAVEL
 - TEMPORARY BARRIER
 - TEMPORARY IMPACT ATTENUATOR
 - CHANGEABLE MESSAGE SIGN
 - TW/6" TEMPORARY SOLID WHITE LINE/WIDTH
 - TDY/4" TEMPORARY DOUBLE SOLID YELLOW LINE/WIDTH

**TRAFFIC CONTROL PLAN
PHASE 2
SHEET 1 OF 3**



DRAWN BY	AWW
CHECKED BY	AJH/KDF


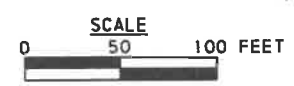


SEE SHEET 14

NOTES:

1. MAINTAIN ACCESS TO ALL BUSINESS AND RESIDENTIAL DRIVEWAYS AT ALL TIMES.
2. FOR ADDITIONAL SIGNING SEE DETOUR PLAN SHEET 23. COORDINATE PLACEMENT OF DETOUR SIGNS AND CONSTRUCTION WARNING SIGNS. ADJUST AS REQUIRED TO AVOID CONFLICT.

DISTRICT	COUNTY	ROUTE	SECTION	SHEET	
11-0	BEAVER	0030	B07	14 OF 25	
GREENE TOWNSHIP					
REVISION NUMBER	REVISIONS			DATE	BY

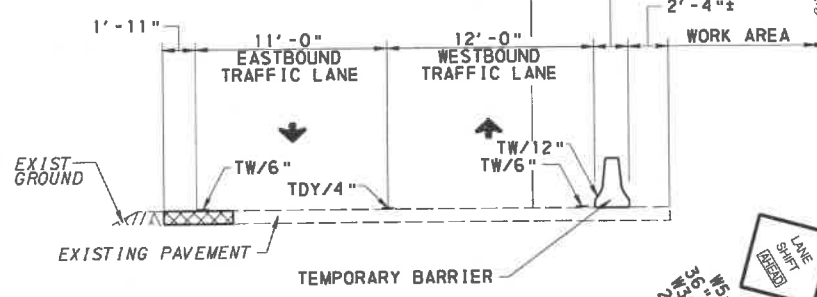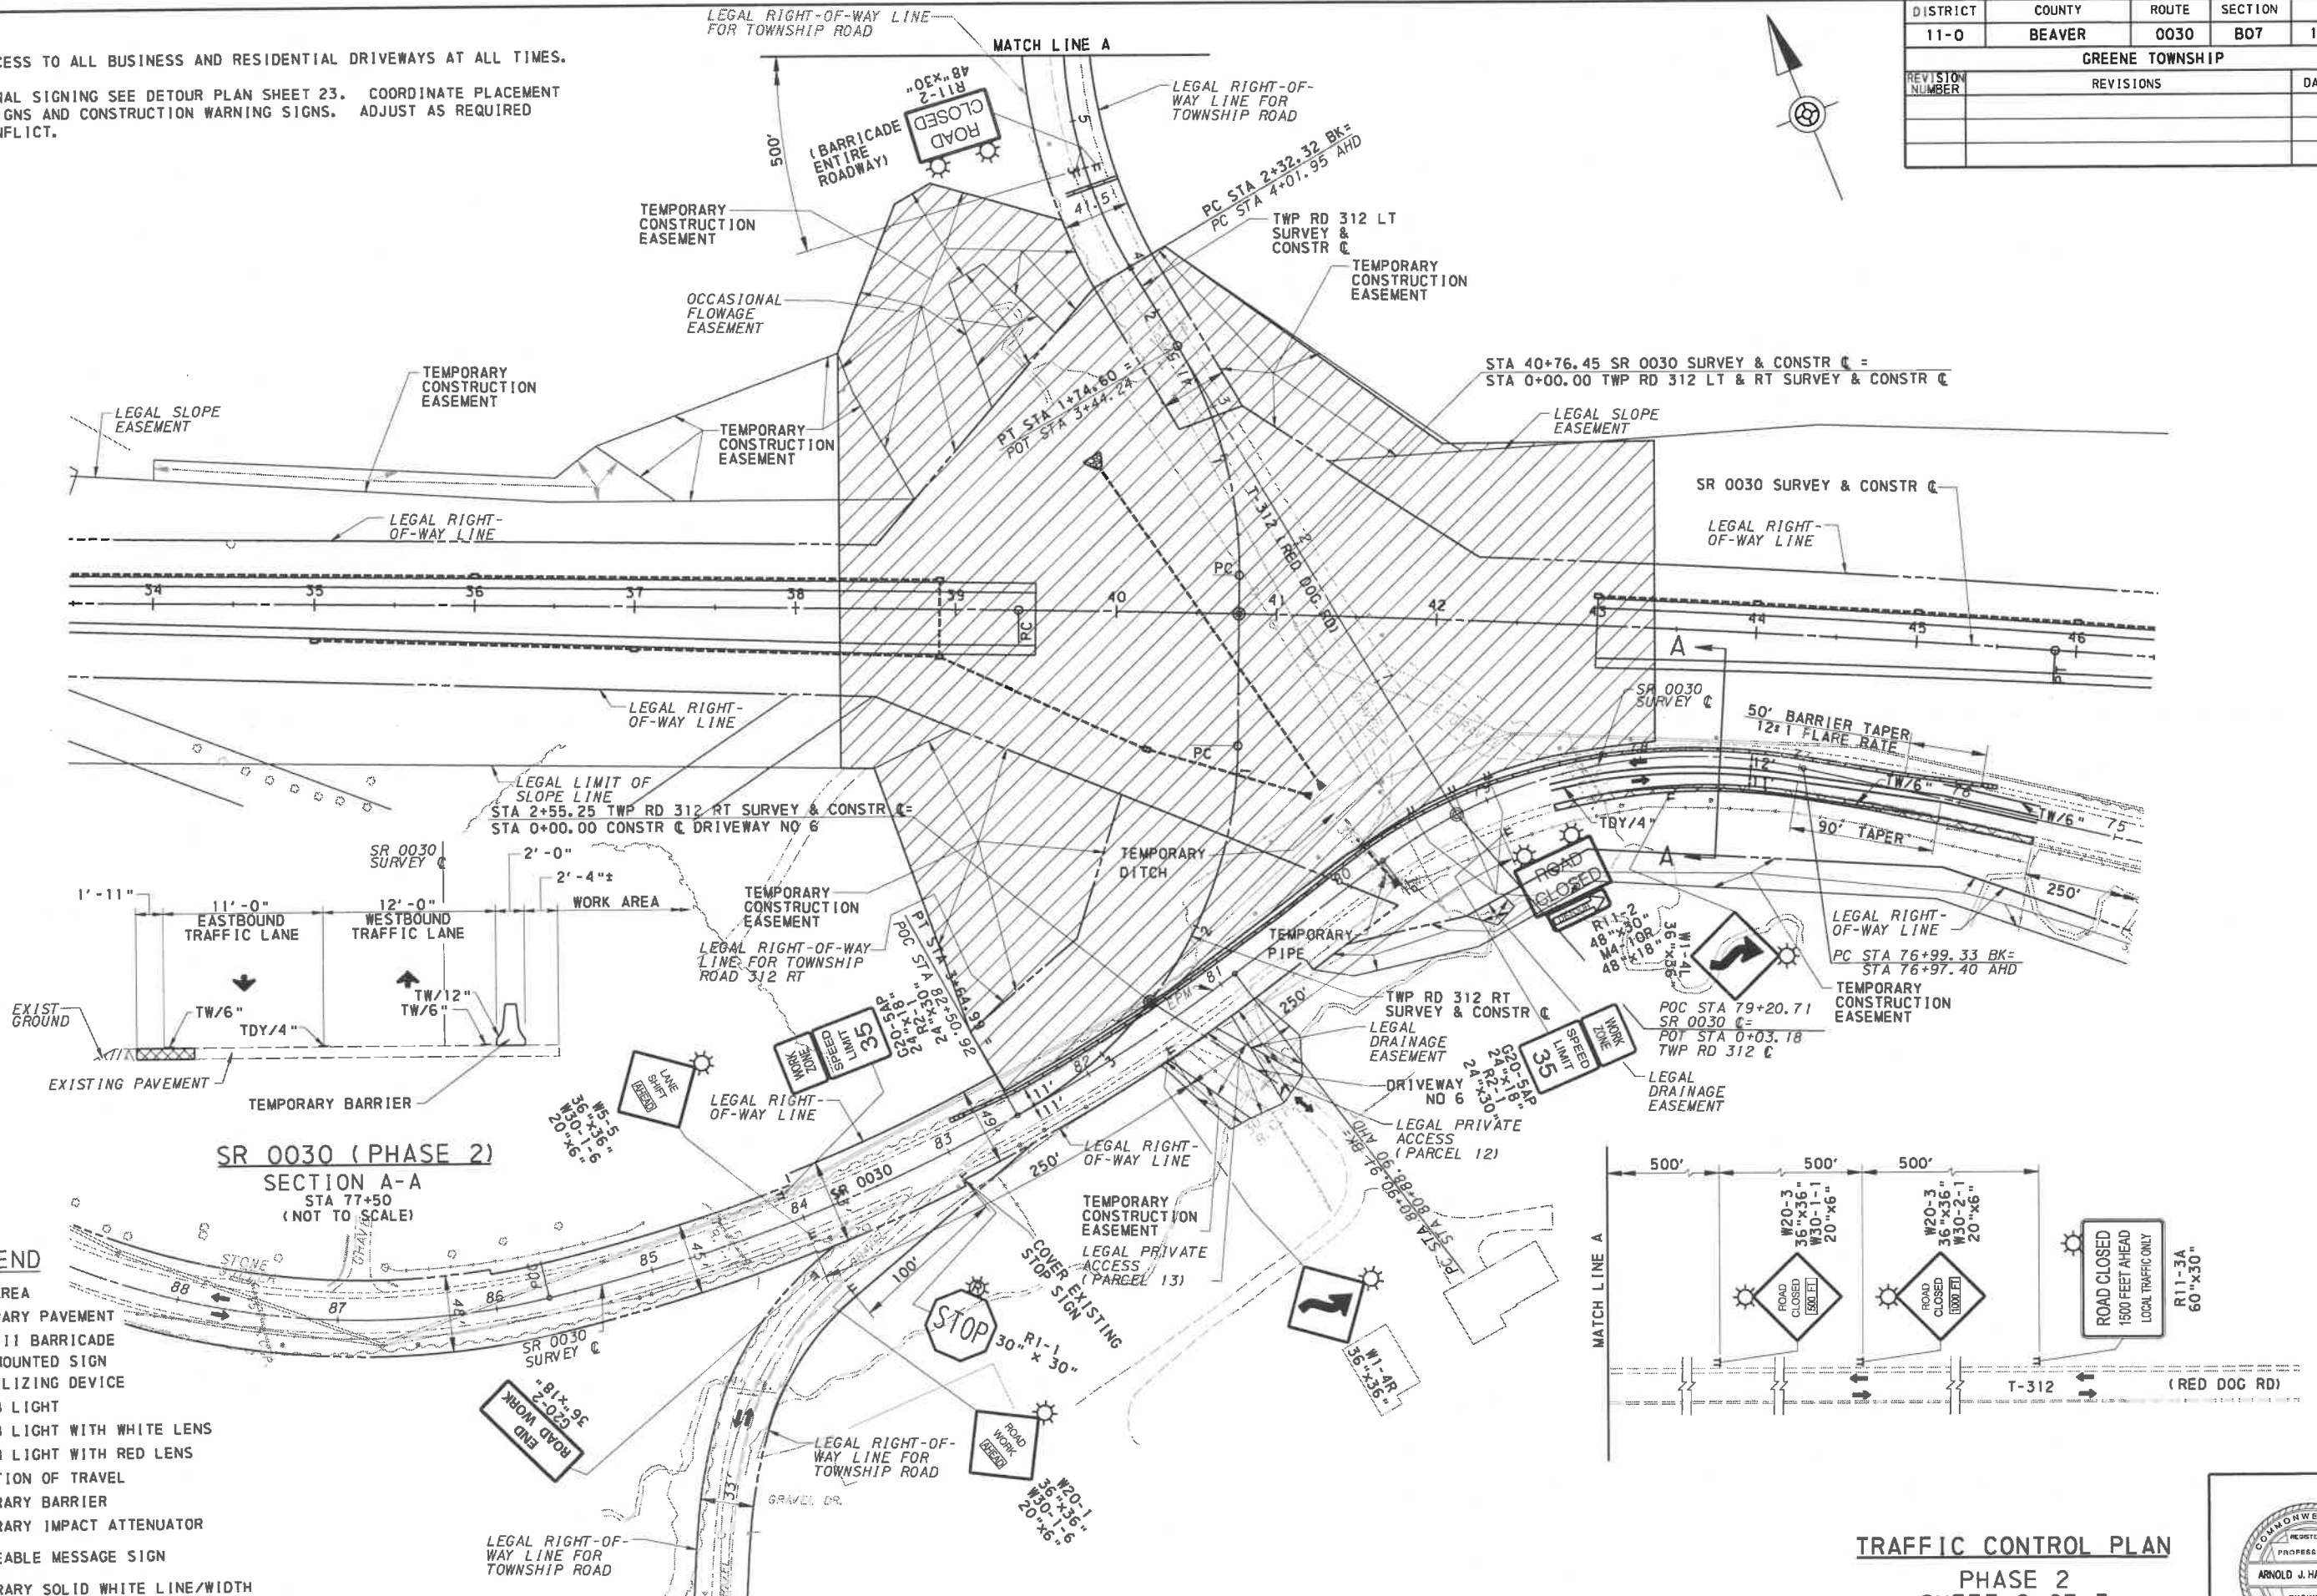

LEGEND

- WORK AREA
- TEMPORARY PAVEMENT
- TYPE III BARRICADE
- POST MOUNTED SIGN
- CHANNELIZING DEVICE
- TYPE B LIGHT
- TYPE B LIGHT WITH WHITE LENS
- TYPE B LIGHT WITH RED LENS
- DIRECTION OF TRAVEL
- TEMPORARY BARRIER
- TEMPORARY IMPACT ATTENUATOR
- CHANGEABLE MESSAGE SIGN
- TW/6" TEMPORARY SOLID WHITE LINE/WIDTH
- TDY/4" TEMPORARY DOUBLE SOLID YELLOW LINE/WIDTH

DRAWN BY	AWW
CHECKED BY	AJH/KDF



TRAFFIC CONTROL PLAN
PHASE 2
SHEET 2 OF 3




SEE SHEET 13

SEE SHEET 15


DISTRICT	COUNTY	ROUTE	SECTION	SHEET
11-0	BEAVER	0030	B07	15 OF 25
GREENE TOWNSHIP				
REVISION NUMBER	REVISIONS	DATE	BY	

NOTES:

1. MAINTAIN ACCESS TO ALL BUSINESS AND RESIDENTIAL DRIVEWAYS AT ALL TIMES.
2. FOR ADDITIONAL SIGNING SEE DETOUR PLAN SHEET 23. COORDINATE PLACEMENT OF DETOUR SIGNS AND CONSTRUCTION WARNING SIGNS. ADJUST AS REQUIRED TO AVOID CONFLICT.

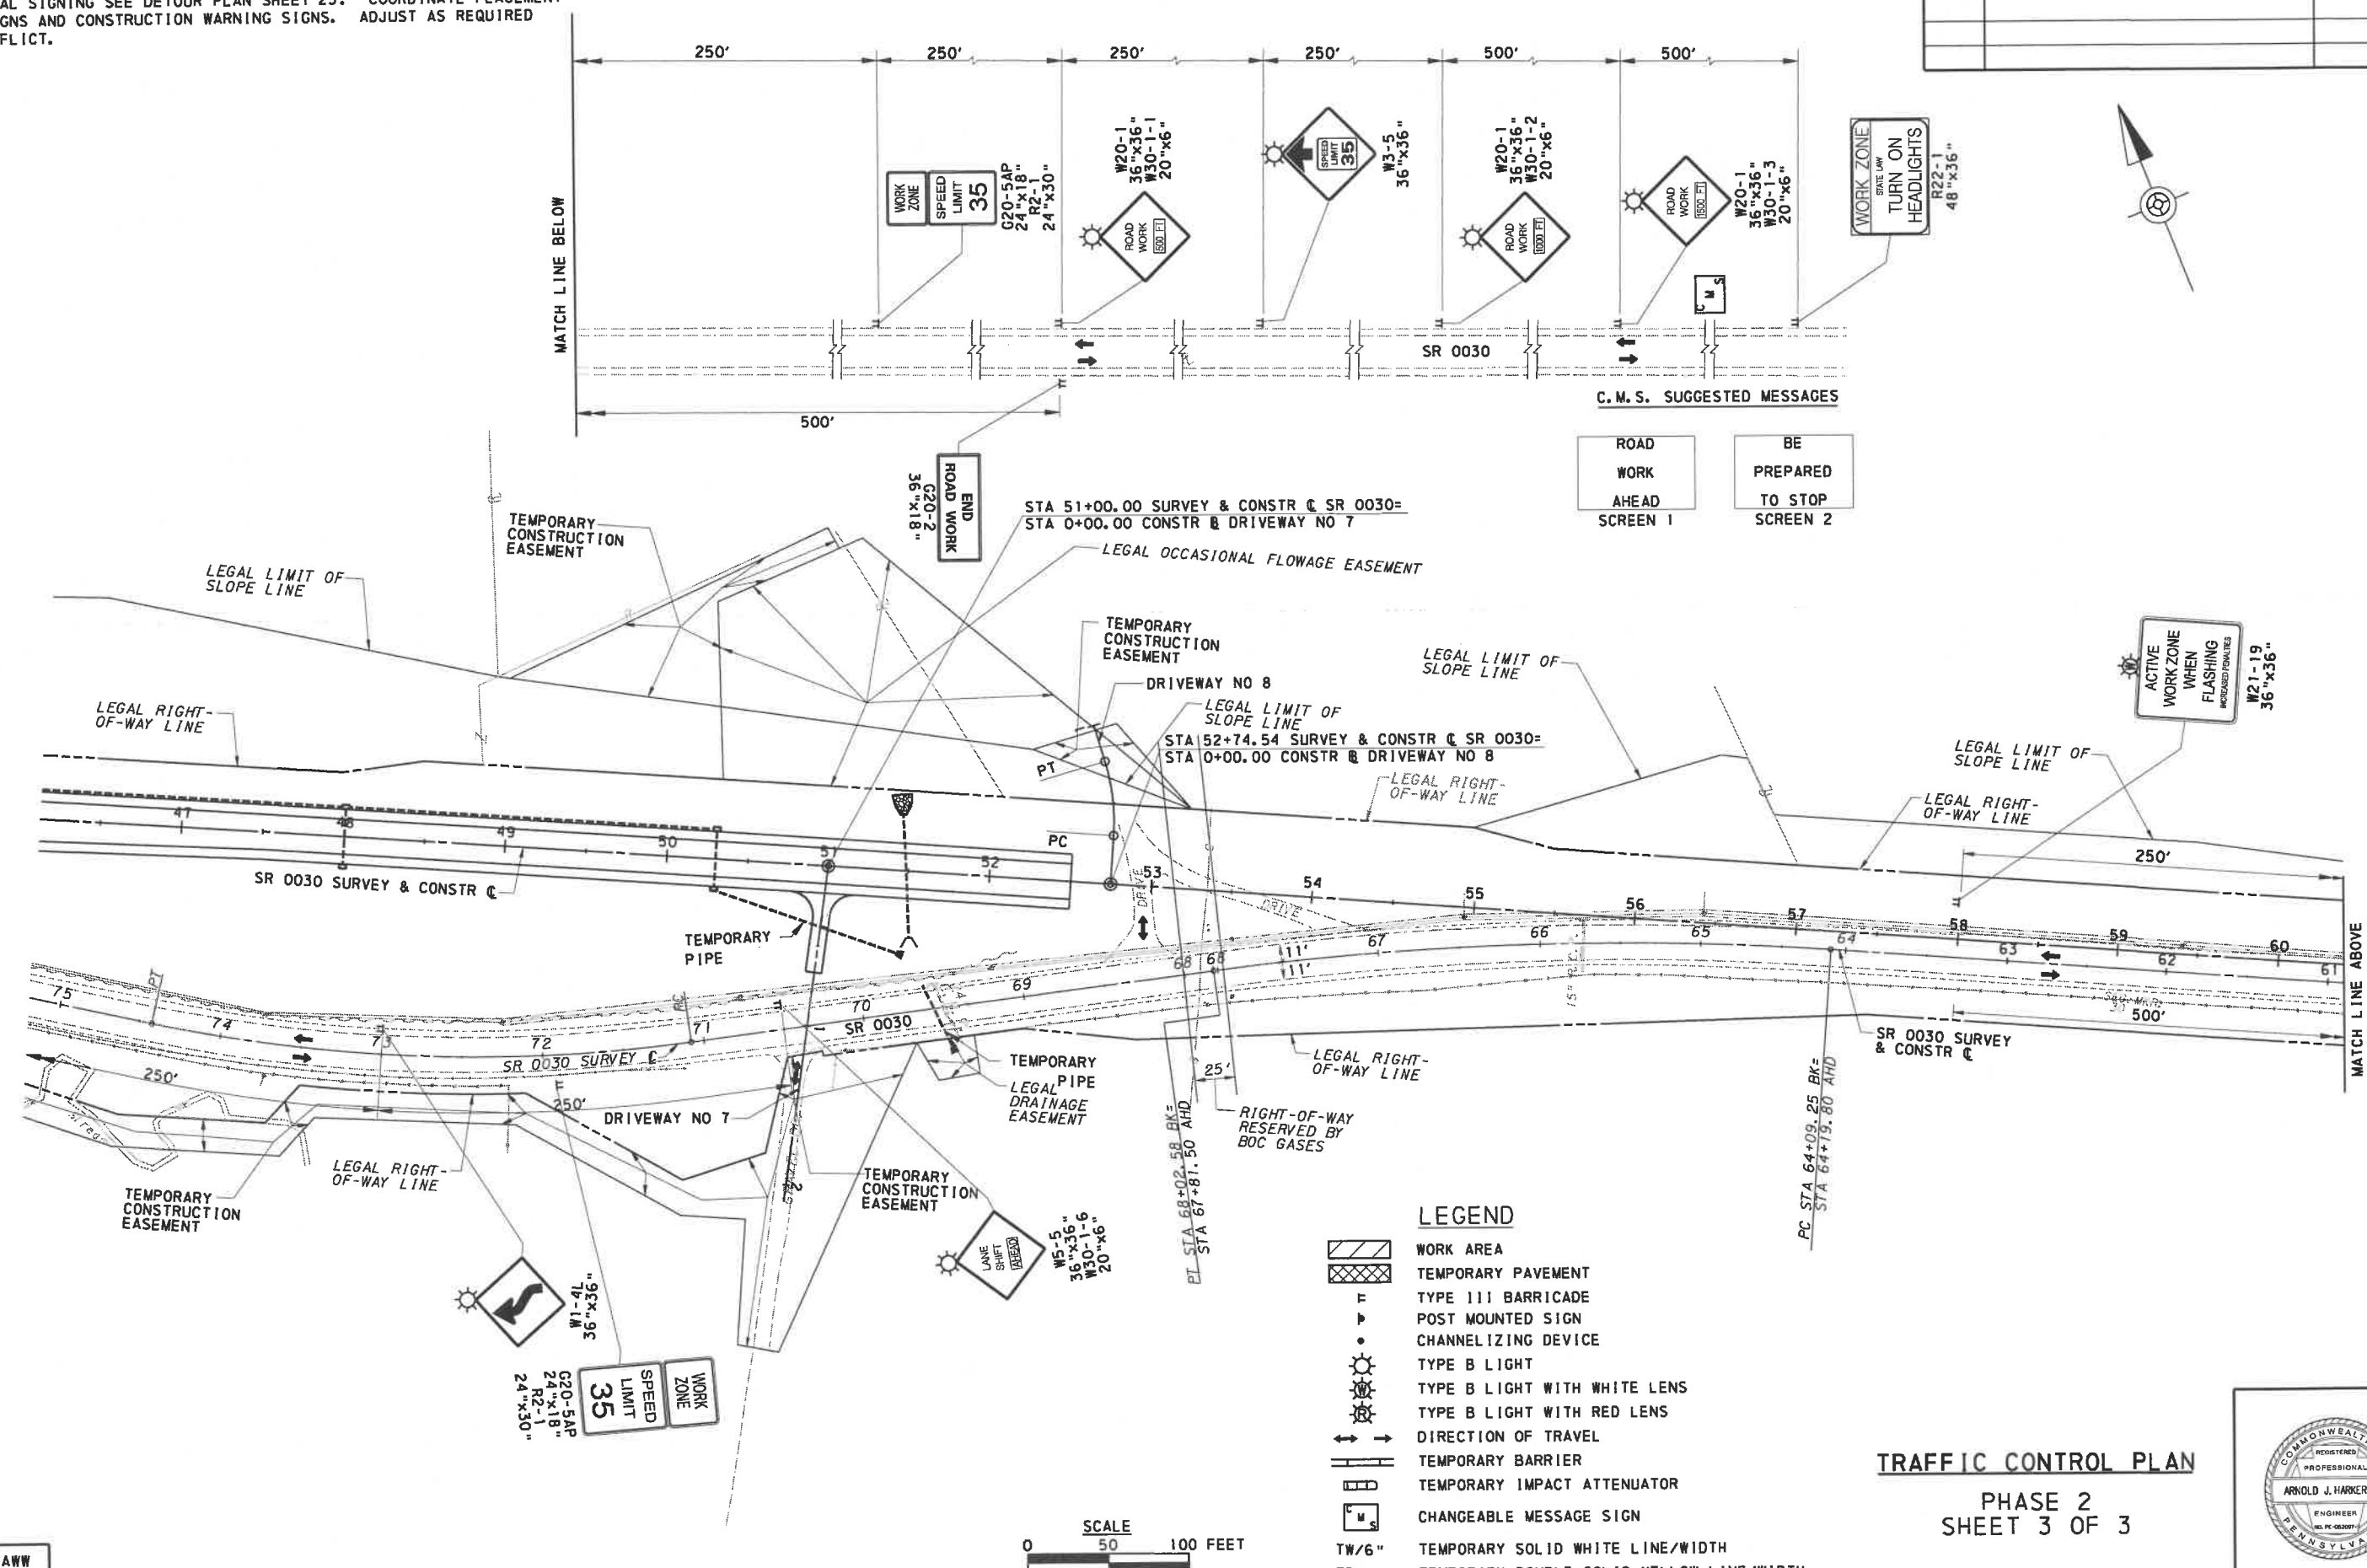

C. M. S. SUGGESTED MESSAGES

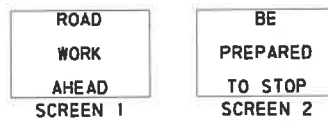

LEGEND

- WORK AREA
- TEMPORARY PAVEMENT
- TYPE III BARRICADE
- POST MOUNTED SIGN
- CHANNELIZING DEVICE
- TYPE B LIGHT
- TYPE B LIGHT WITH WHITE LENS
- TYPE B LIGHT WITH RED LENS
- DIRECTION OF TRAVEL
- TEMPORARY BARRIER
- TEMPORARY IMPACT ATTENUATOR
- CHANGEABLE MESSAGE SIGN
- TW/6" TEMPORARY SOLID WHITE LINE/WIDTH
- TDY/4" TEMPORARY DOUBLE SOLID YELLOW LINE/WIDTH



TRAFFIC CONTROL PLAN

PHASE 2
SHEET 3 OF 3



DRAWN BY	AWW
CHECKED BY	AJH/KDF

SEE SHEET 14