
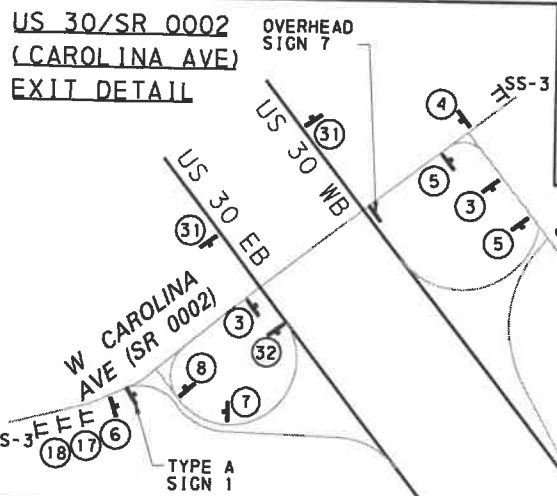


DISTRICT	COUNTY	ROUTE	SECTION	SHEET	
11-0	BEAVER	0030	B07	24 OF 25	
GREENE TOWNSHIP					
REVISION NUMBER	REVISIONS			DATE	BY

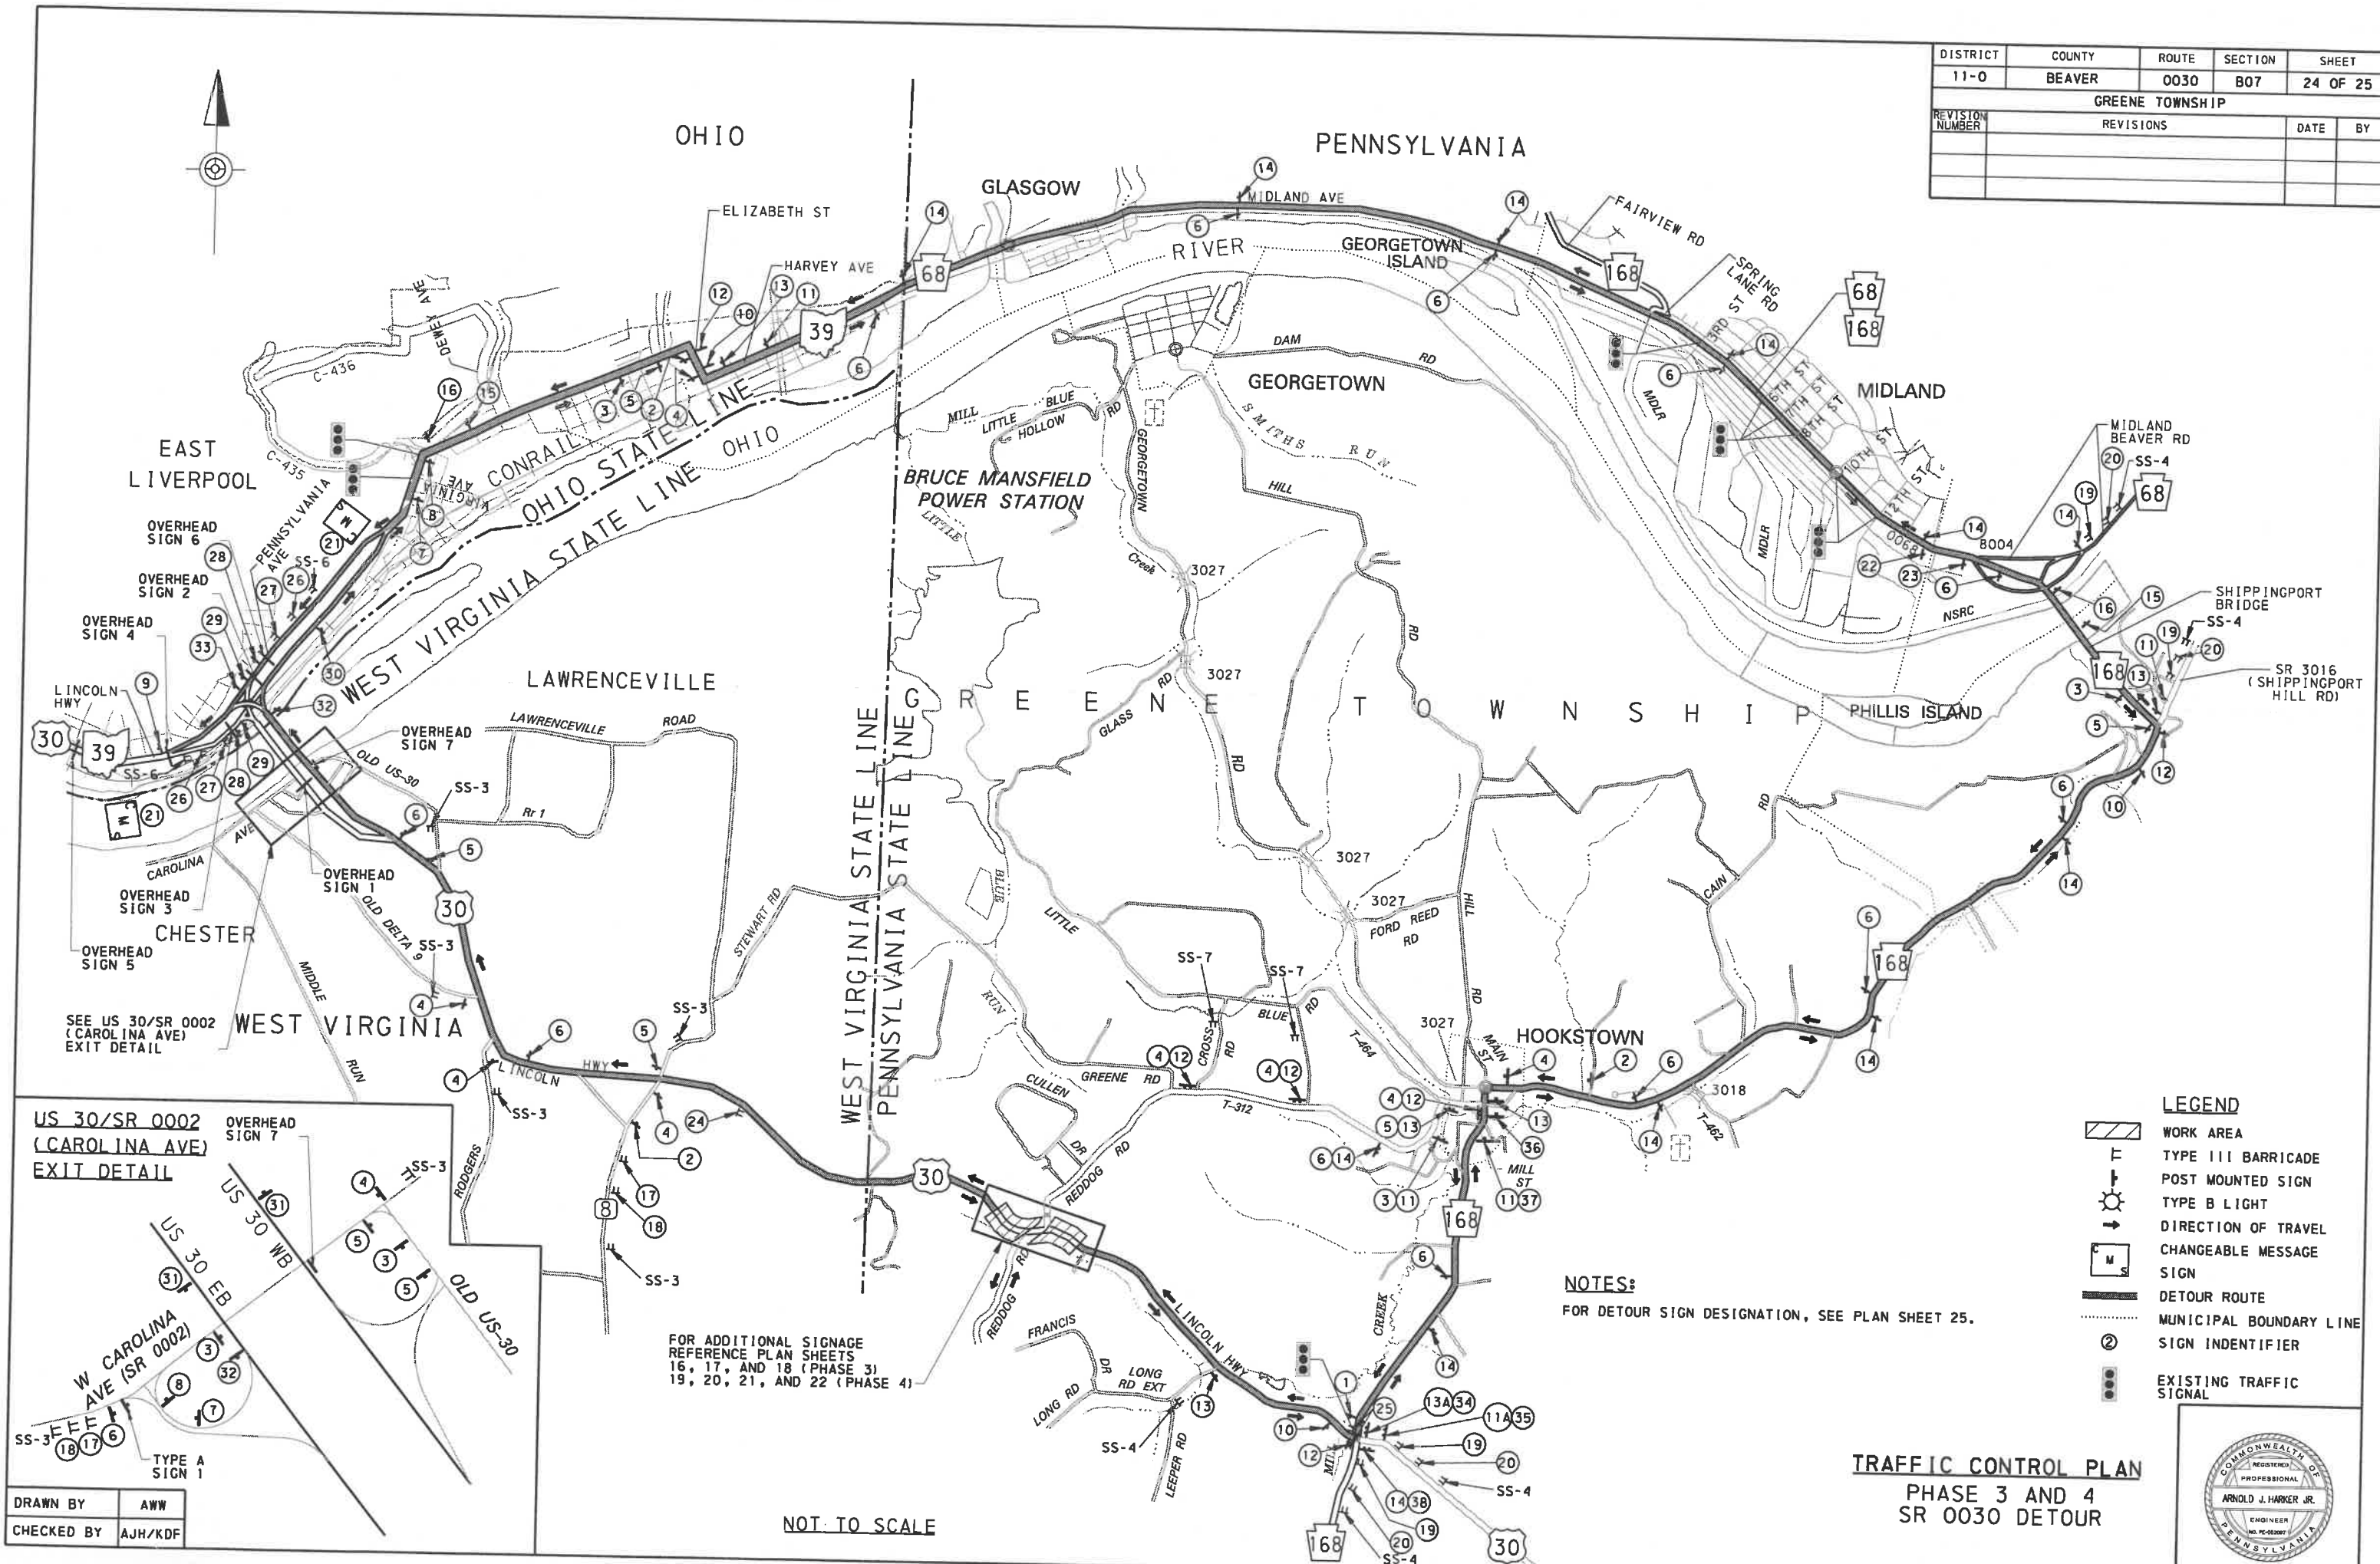

FOR ADDITIONAL SIGNAGE
REFERENCE PLAN SHEETS
16, 17, AND 18 (PHASE 3)
19, 20, 21, AND 22 (PHASE 4)

NOTES:
FOR DETOUR SIGN DESIGNATION, SEE PLAN SHEET 25.

DRAWN BY AWW
CHECKED BY AJH/KDF

NOT TO SCALE

- LEGEND**
- WORK AREA
 - TYPE III BARRICADE
 - POST MOUNTED SIGN
 - TYPE B LIGHT
 - DIRECTION OF TRAVEL
 - CHANGEABLE MESSAGE SIGN
 - DETOUR ROUTE
 - MUNICIPAL BOUNDARY LINE
 - SIGN IDENTIFIER
 - EXISTING TRAFFIC SIGNAL


TRAFFIC CONTROL PLAN
PHASE 3 AND 4
SR 0030 DETOUR




NOTES:

1. MAINTAIN ACCESS TO ALL BUSINESS AND RESIDENTIAL DRIVEWAYS AT ALL TIMES.
2. FOR ADDITIONAL SIGNING SEE DETOUR PLAN SHEETS 23 AND 24. COORDINATE PLACEMENT OF DETOUR SIGNS AND CONSTRUCTION WARNING SIGNS. ADJUST AS REQUIRED TO AVOID CONFLICT.

DISTRICT	COUNTY	ROUTE	SECTION	SHEET
11-0	BEAVER	0030	B07	16 OF 25
GREENE TOWNSHIP				
REVISION NUMBER	REVISIONS		DATE	BY

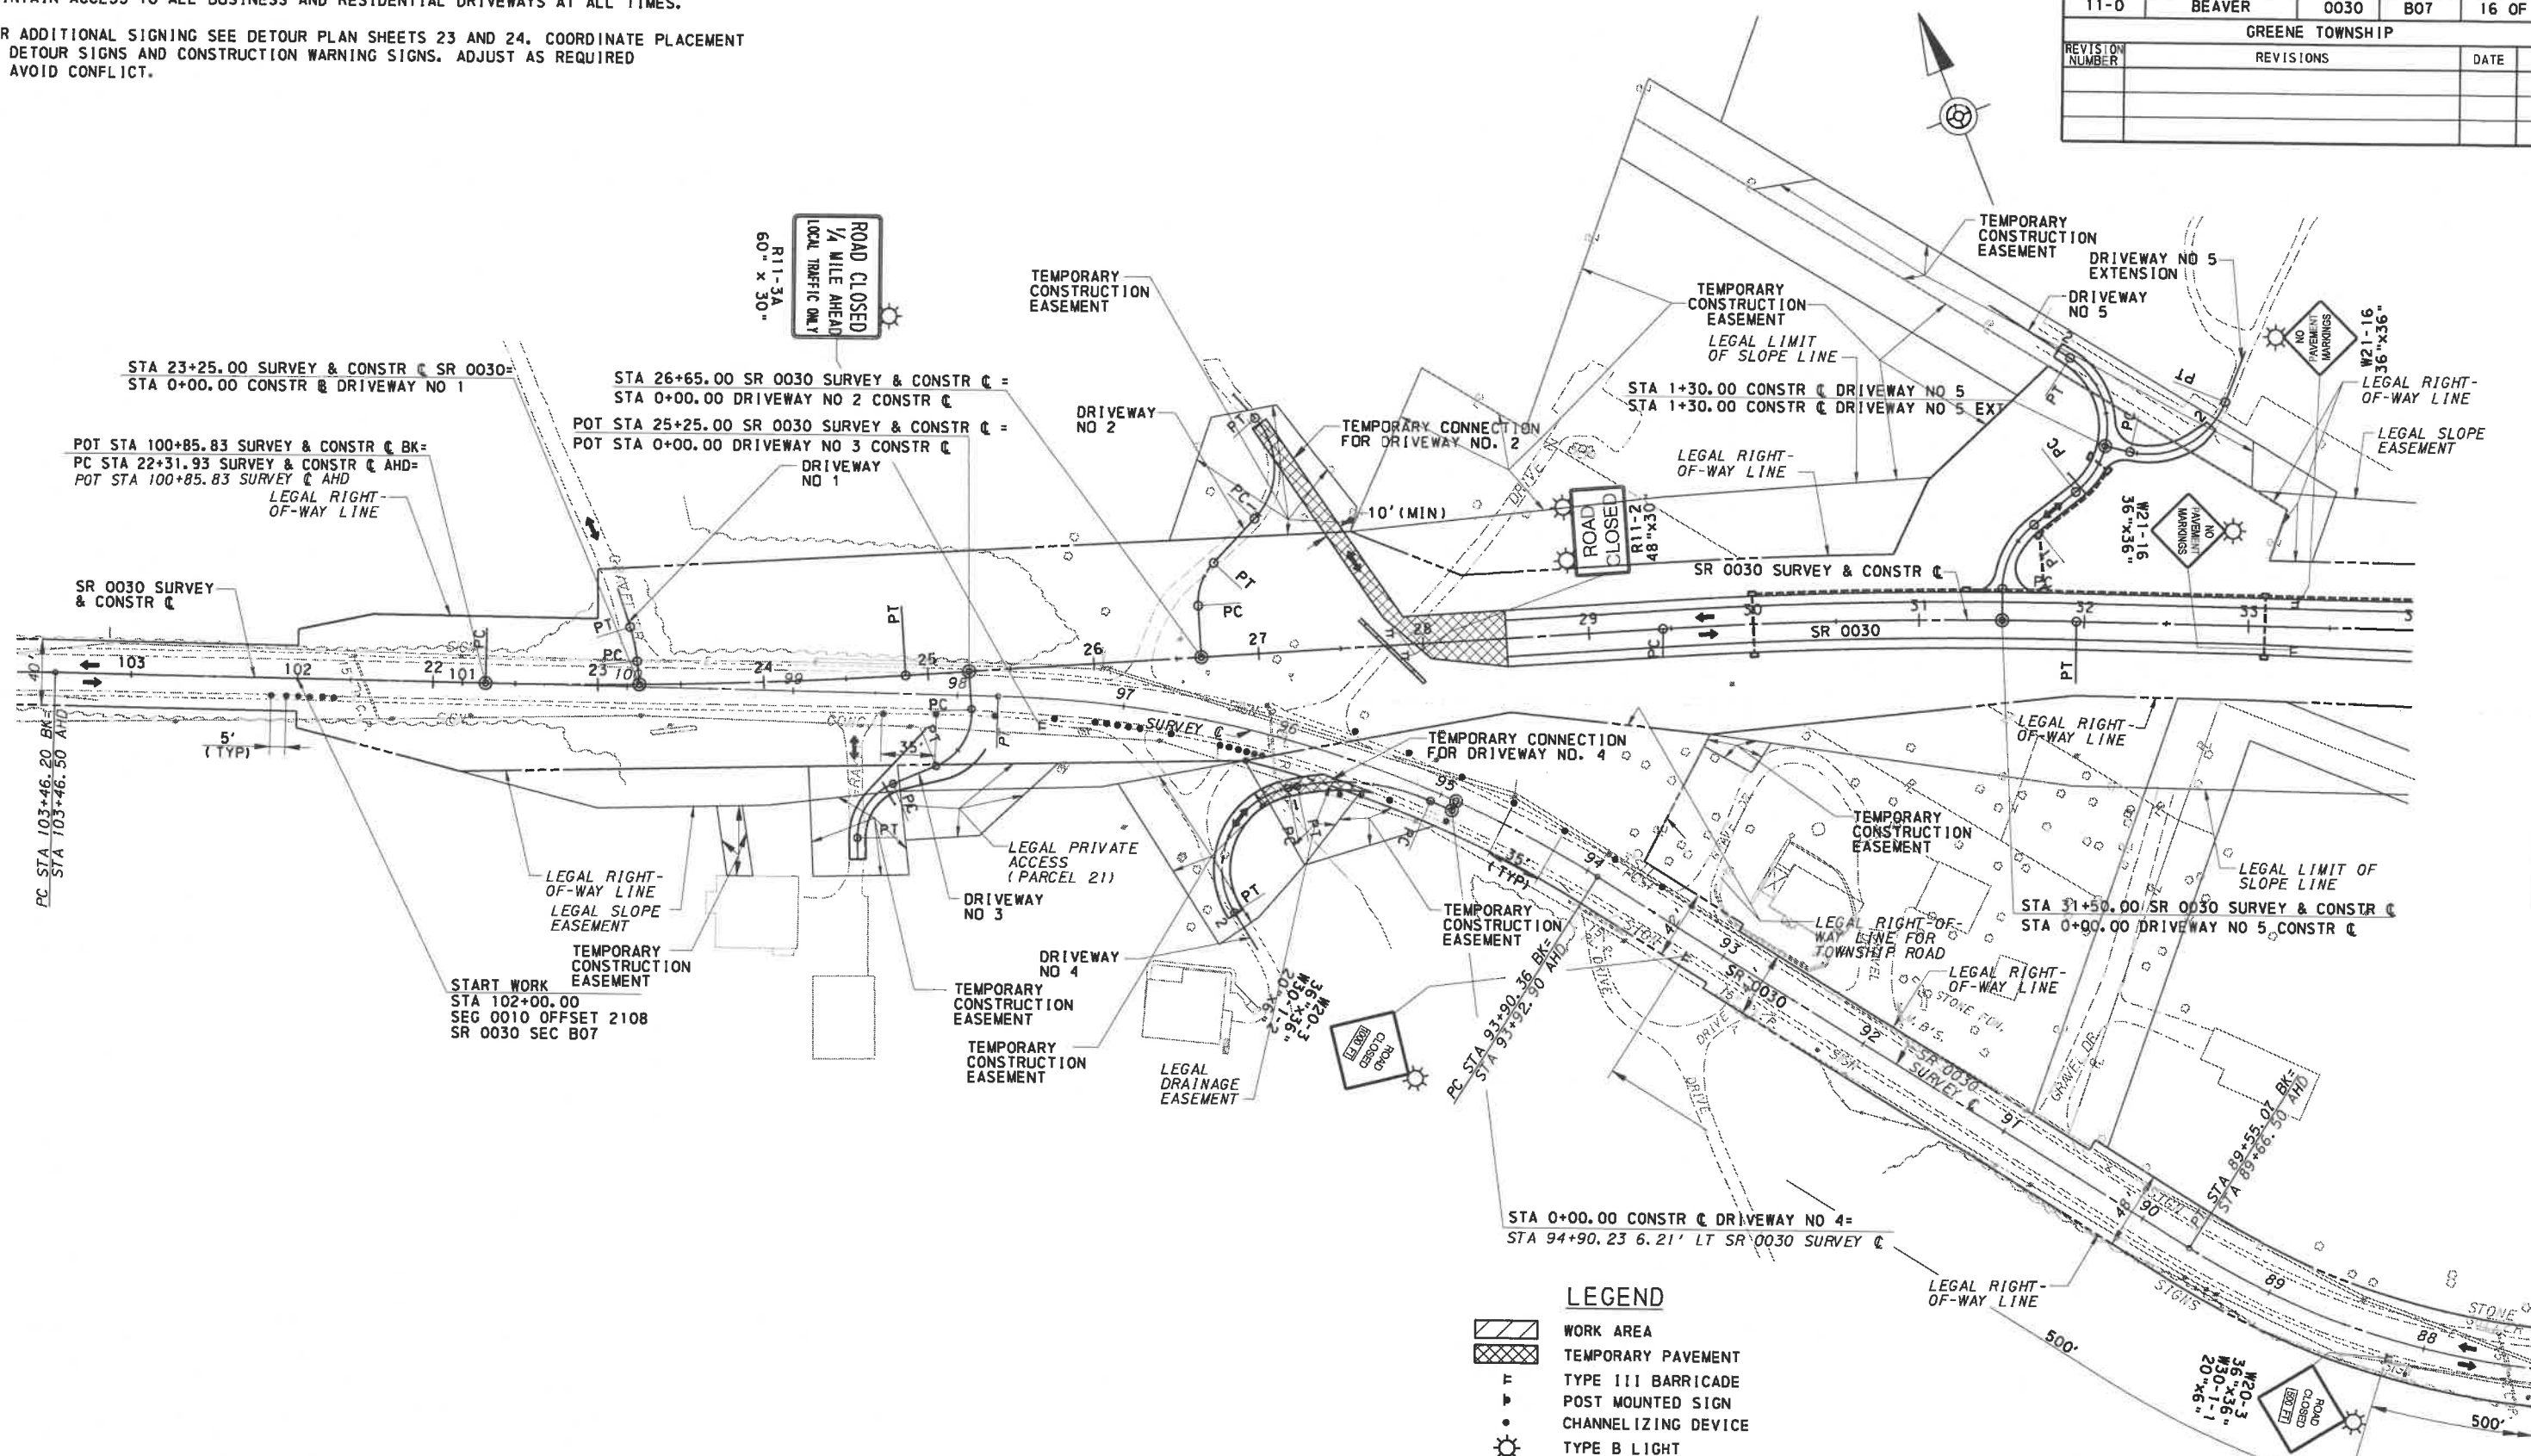

- LEGEND**
- WORK AREA
 - TEMPORARY PAVEMENT
 - TYPE III BARRICADE
 - POST MOUNTED SIGN
 - CHANNELIZING DEVICE
 - TYPE B LIGHT
 - TYPE B LIGHT WITH WHITE LENS
 - TYPE B LIGHT WITH RED LENS
 - DIRECTION OF TRAVEL
 - TEMPORARY BARRIER
 - TEMPORARY IMPACT ATTENUATOR
 - CHANGEABLE MESSAGE SIGN
 - TW/6" TEMPORARY SOLID WHITE LINE/WIDTH
 - TDY/4" TEMPORARY DOUBLE SOLID YELLOW LINE/WIDTH

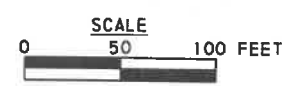

TRAFFIC CONTROL PLAN
PHASE 3
SHEET 1 OF 3




DRAWN BY	AWW
CHECKED BY	AJH/KDF

SEE SHEET 17

NOTES:

1. MAINTAIN ACCESS TO ALL BUSINESS AND RESIDENTIAL DRIVEWAYS AT ALL TIMES.
2. FOR ADDITIONAL SIGNING SEE DETOUR PLAN SHEETS 23 AND 24. COORDINATE PLACEMENT OF DETOUR SIGNS AND CONSTRUCTION WARNING SIGNS. ADJUST AS REQUIRED TO AVOID CONFLICT.

DISTRICT	COUNTY	ROUTE	SECTION	SHEET
11-0	BEAVER	0030	B07	17 OF 25
GREENE TOWNSHIP				
REVISION NUMBER	REVISIONS	DATE	BY	

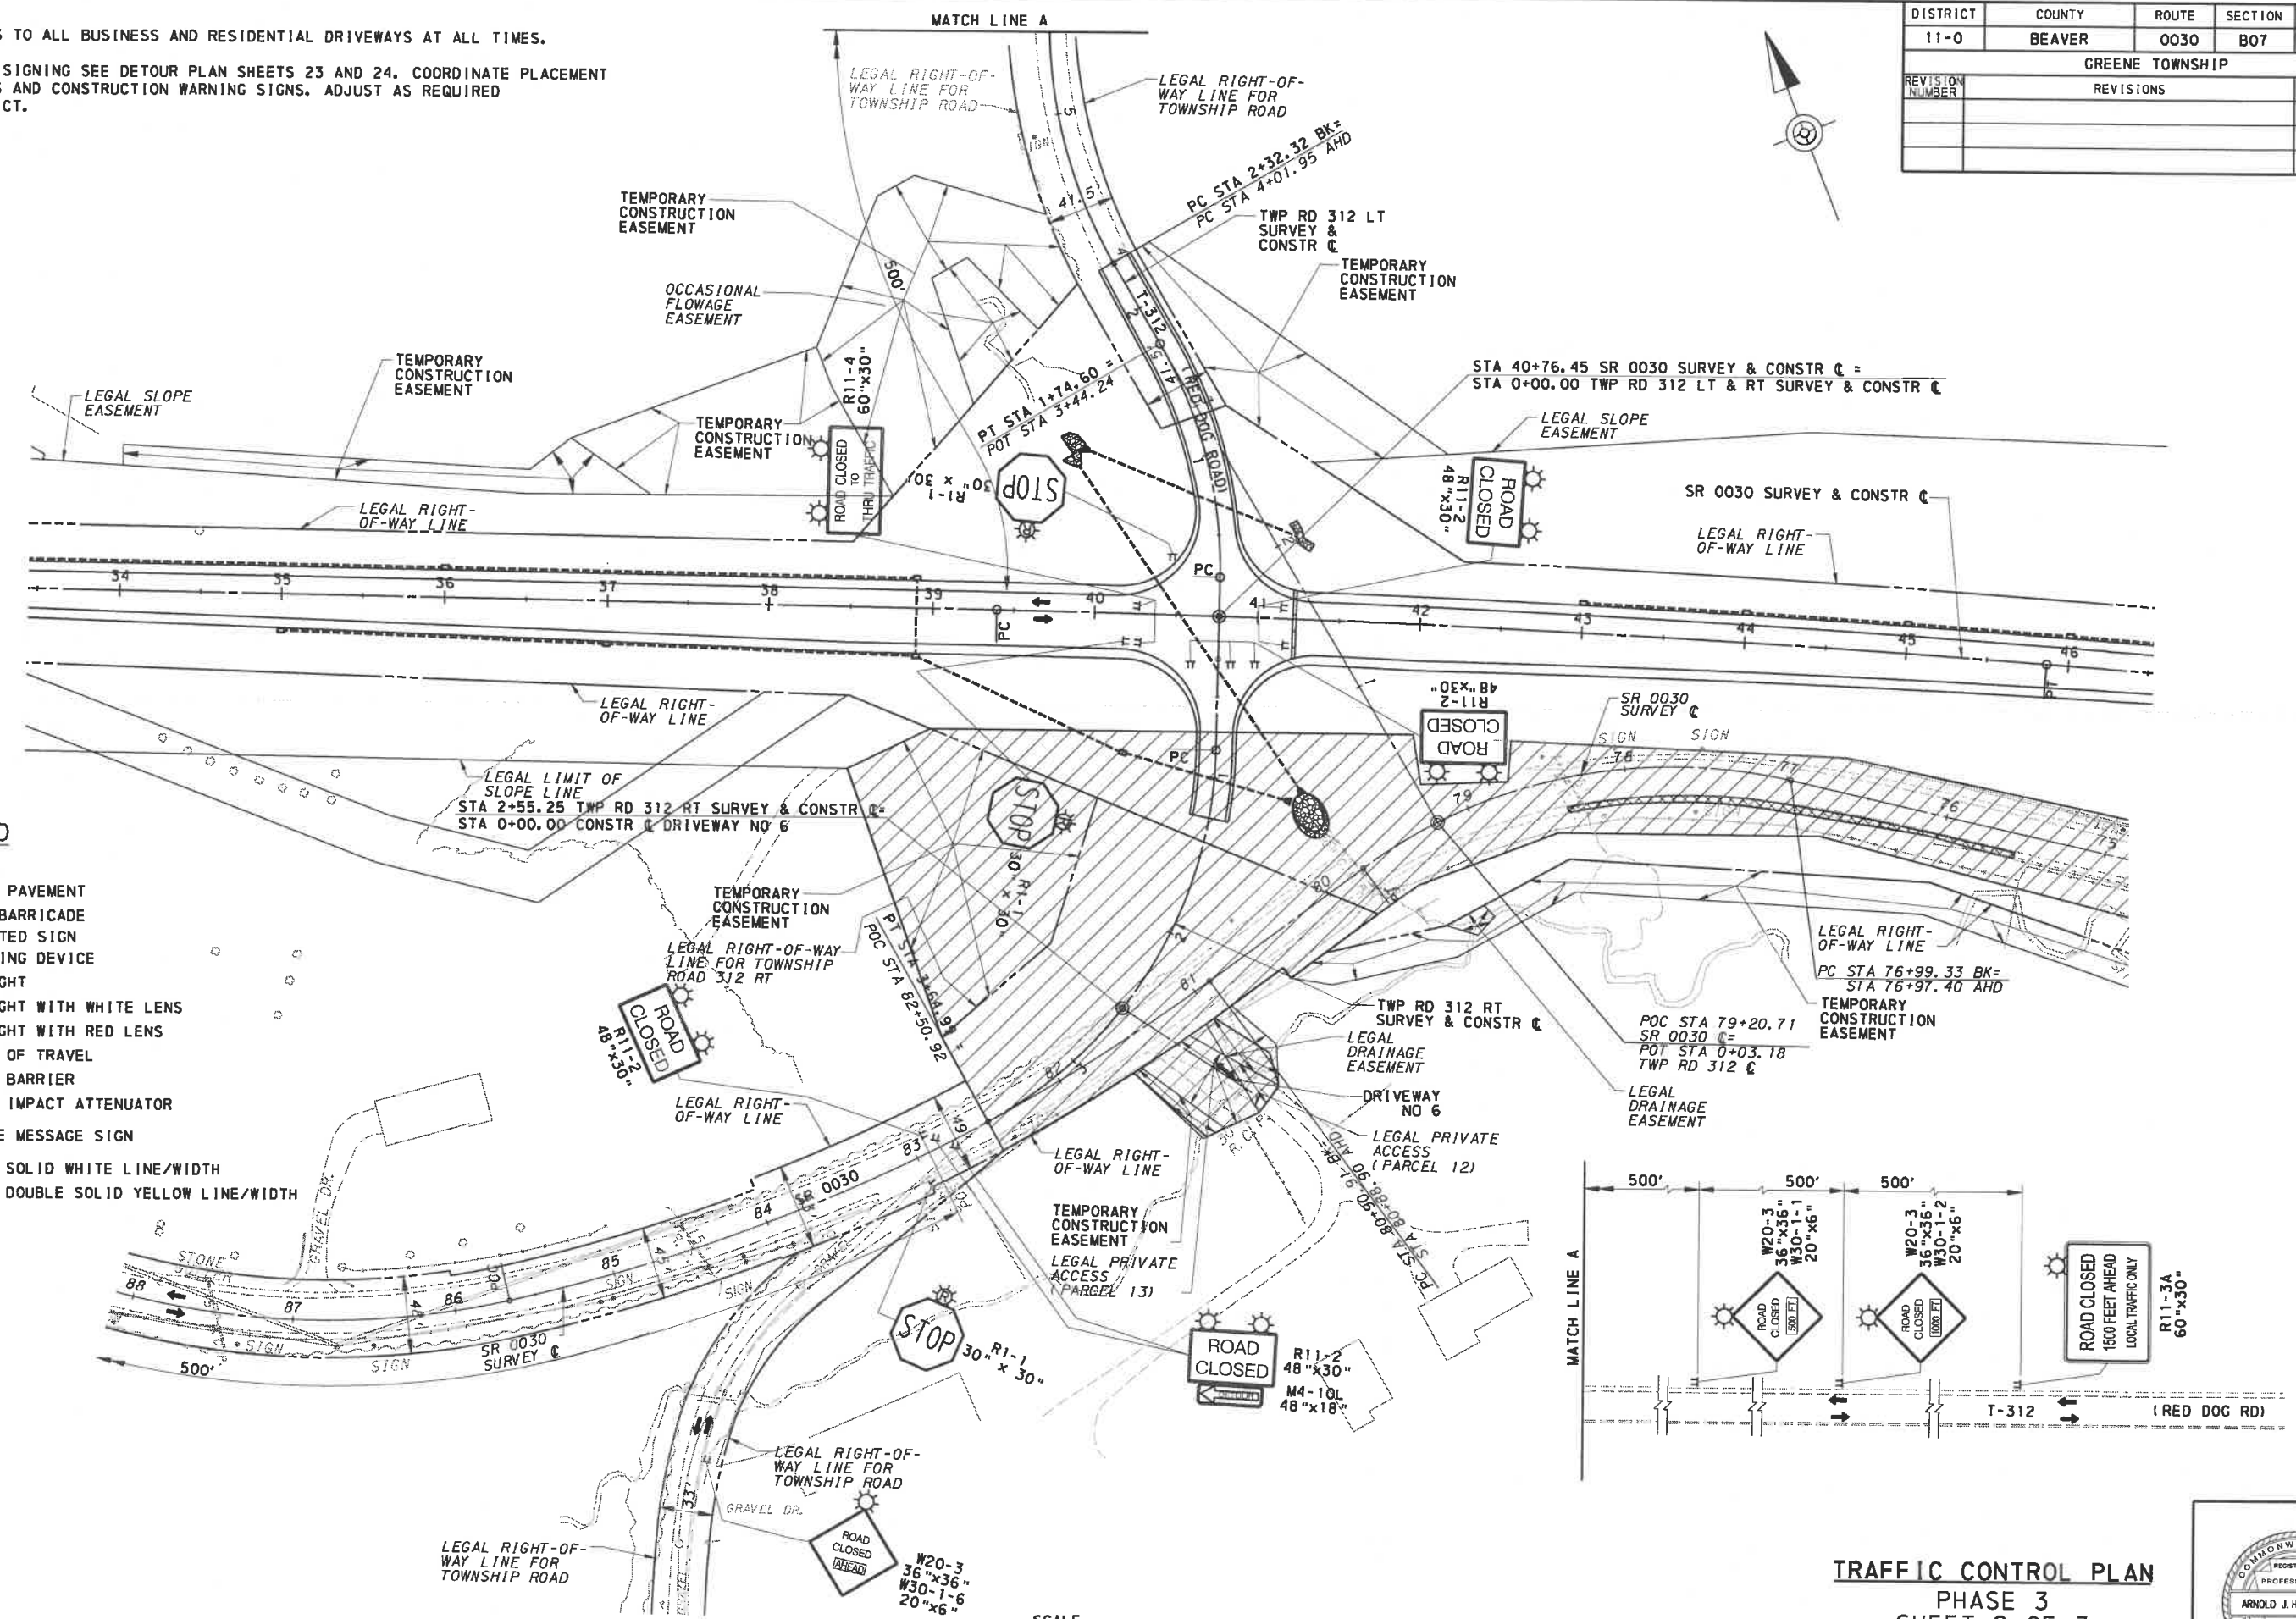


SEE SHEET 16

SEE SHEET 18

LEGEND

- WORK AREA
- TEMPORARY PAVEMENT
- TYPE III BARRICADE
- POST MOUNTED SIGN
- CHANNELIZING DEVICE
- TYPE B LIGHT
- TYPE B LIGHT WITH WHITE LENS
- TYPE B LIGHT WITH RED LENS
- DIRECTION OF TRAVEL
- TEMPORARY BARRIER
- TEMPORARY IMPACT ATTENUATOR
- CHANGEABLE MESSAGE SIGN
- TW/6" TEMPORARY SOLID WHITE LINE/WIDTH
- TDY/4" TEMPORARY DOUBLE SOLID YELLOW LINE/WIDTH

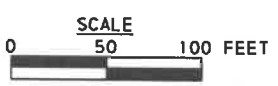

**TRAFFIC CONTROL PLAN
PHASE 3
SHEET 2 OF 3**




DRAWN BY	AWW
CHECKED BY	AJH/KDF

NOTES:

1. MAINTAIN ACCESS TO ALL BUSINESS AND RESIDENTIAL DRIVEWAYS AT ALL TIMES.
2. FOR ADDITIONAL SIGNING SEE DETOUR PLAN SHEETS 24 AND 25. COORDINATE PLACEMENT OF DETOUR SIGNS AND CONSTRUCTION WARNING SIGNS. ADJUST AS REQUIRED TO AVOID CONFLICT.

DISTRICT	COUNTY	ROUTE	SECTION	SHEET
11-0	BEAVER	0030	B07	18 OF 25
GREENE TOWNSHIP				
REVISION NUMBER	REVISIONS	DATE	BY	

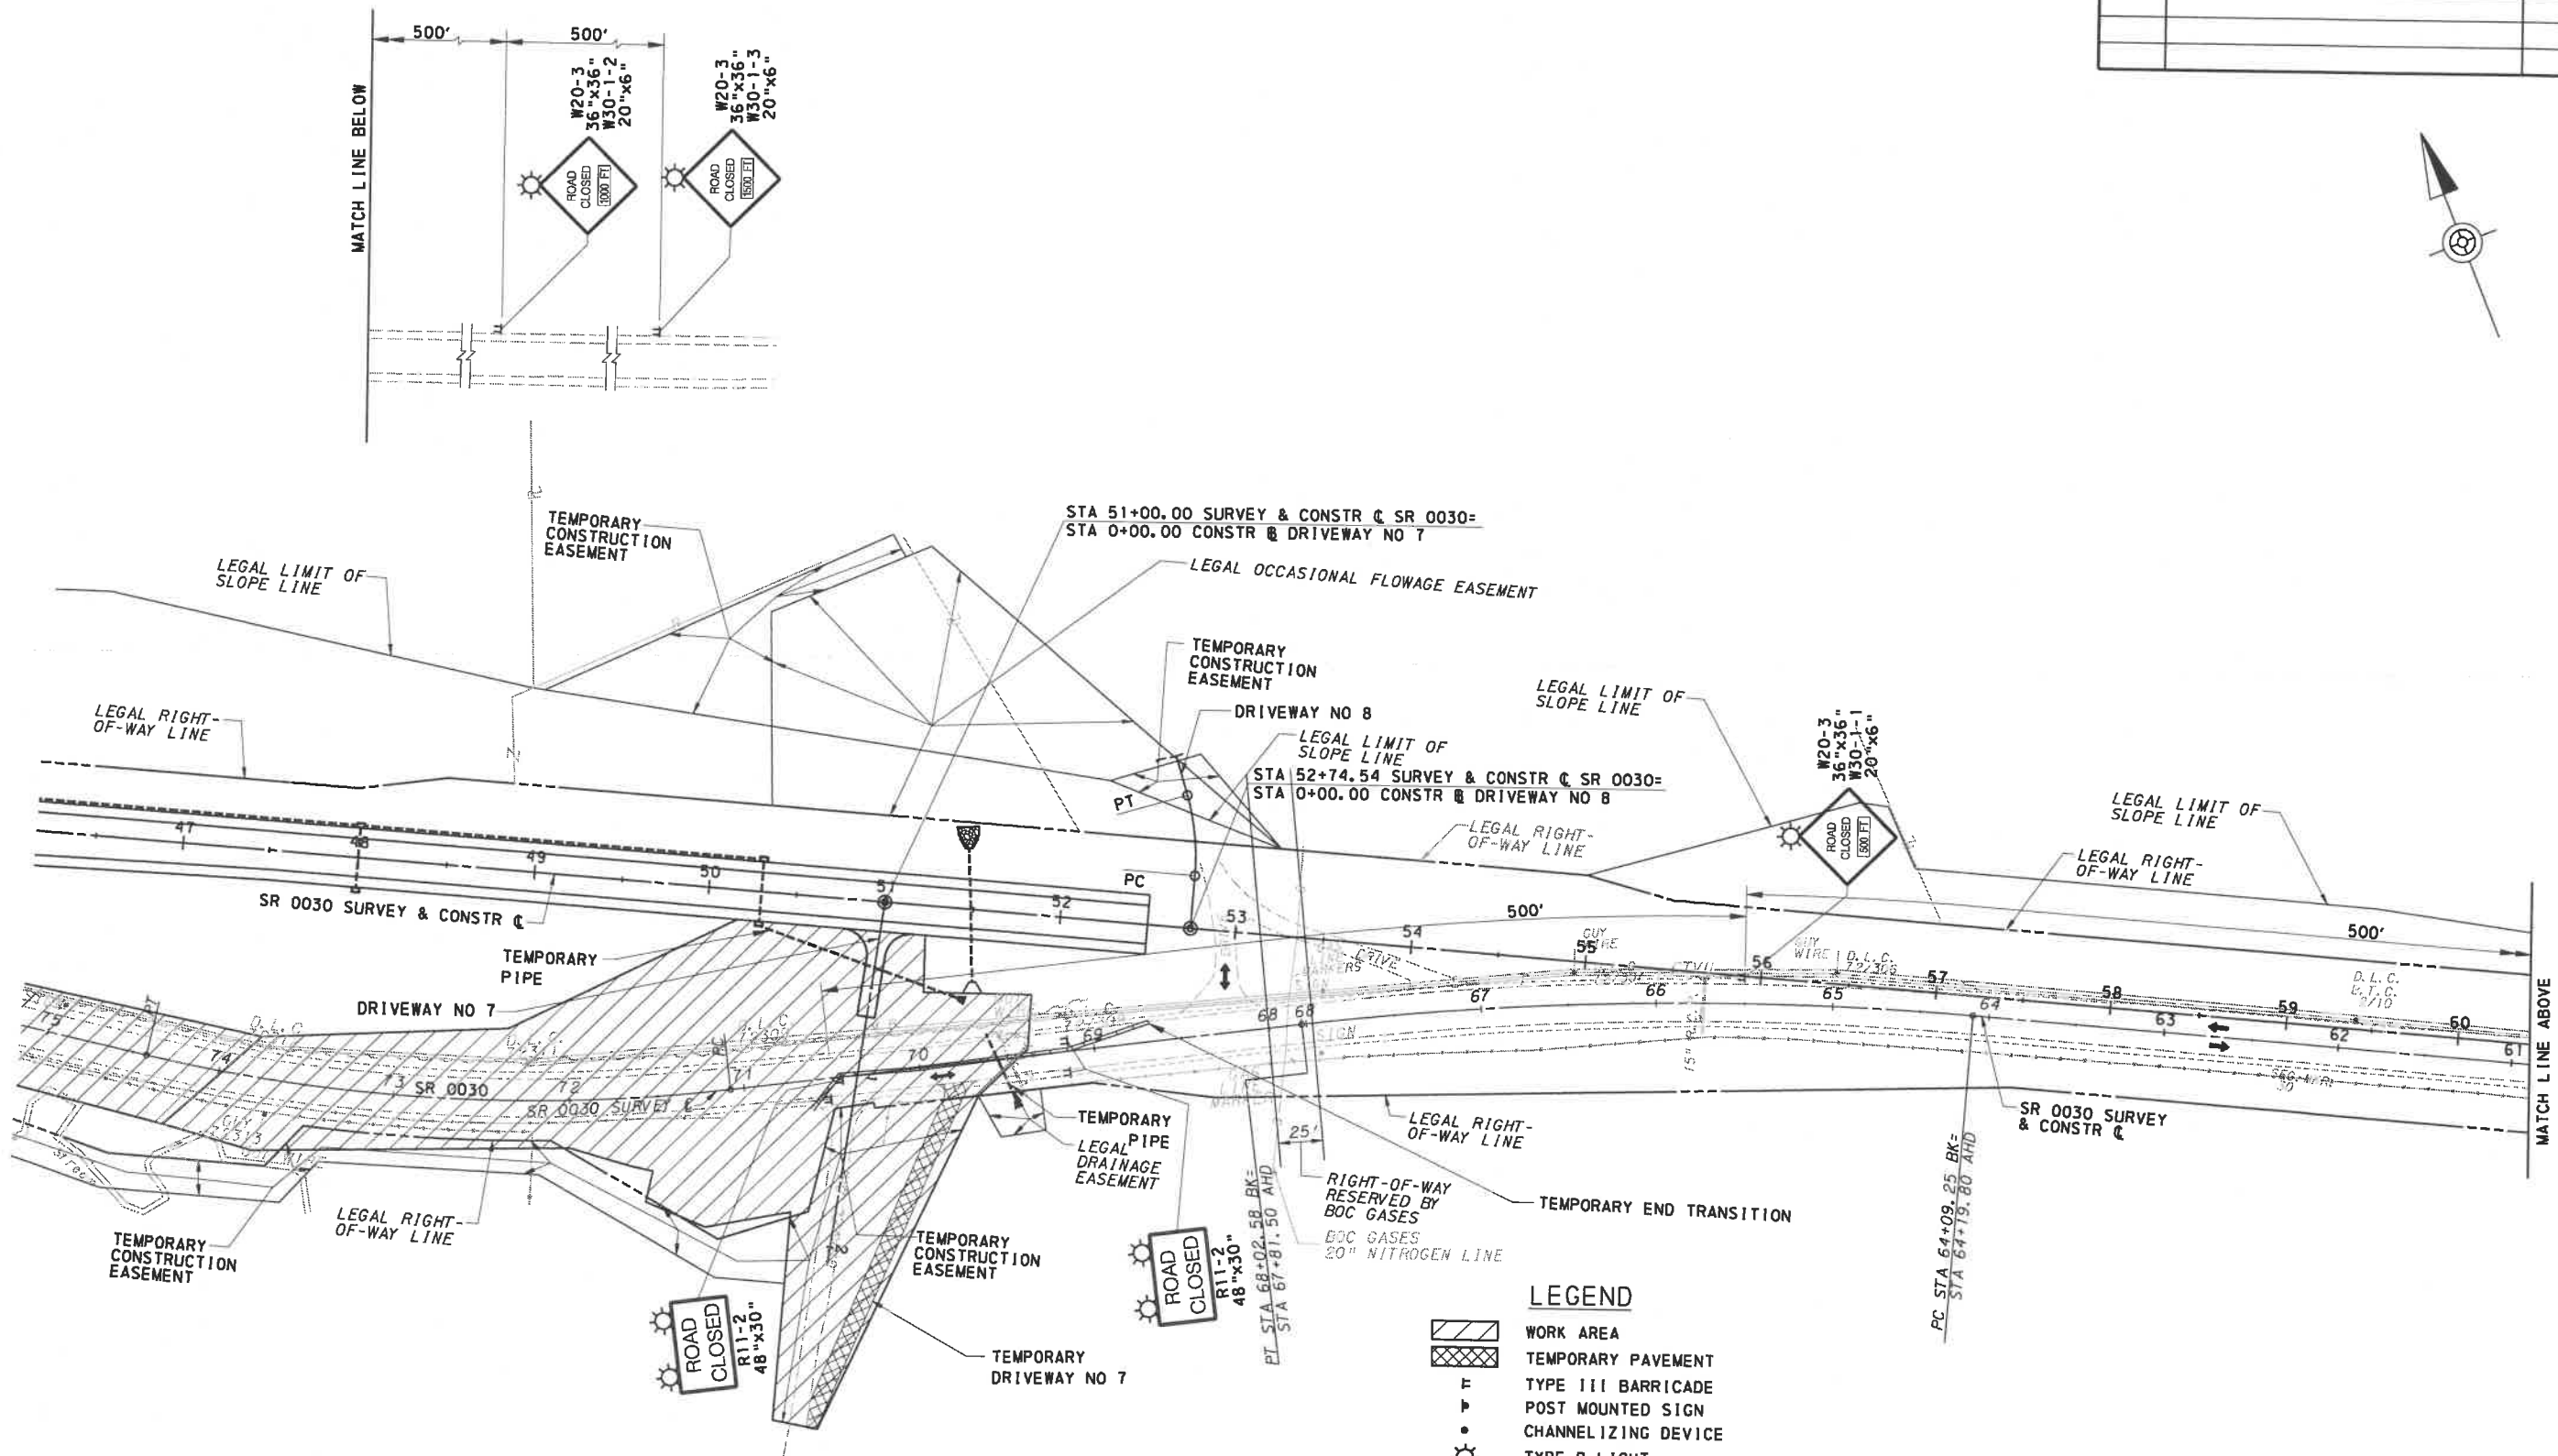


SEE SHEET 17

MATCH LINE ABOVE

LEGEND

- WORK AREA
- TEMPORARY PAVEMENT
- TYPE III BARRICADE
- POST MOUNTED SIGN
- CHANNELIZING DEVICE
- TYPE B LIGHT
- TYPE B LIGHT WITH WHITE LENS
- TYPE B LIGHT WITH RED LENS
- DIRECTION OF TRAVEL
- TEMPORARY BARRIER
- TEMPORARY IMPACT ATTENUATOR
- CHANGEABLE MESSAGE SIGN
- TW/6" TEMPORARY SOLID WHITE LINE/WIDTH
- TDY/4" TEMPORARY DOUBLE SOLID YELLOW LINE/WIDTH

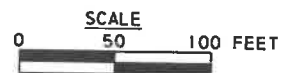

TRAFFIC CONTROL PLAN
PHASE 3
SHEET 3 OF 3



DRAWN BY	AWW
CHECKED BY	AJH/KDF