


NOTES:

1. MAINTAIN ACCESS TO ALL BUSINESS AND RESIDENTIAL DRIVEWAYS AT ALL TIMES.
2. FOR ADDITIONAL SIGNING SEE DETOUR PLAN SHEETS 24 AND 25. COORDINATE PLACEMENT OF DETOUR SIGNS AND CONSTRUCTION WARNING SIGNS. ADJUST AS REQUIRED TO AVOID CONFLICT.

DISTRICT	COUNTY	ROUTE	SECTION	SHEET
11-0	BEAVER	0030	B07	19 OF 25
GREENE TOWNSHIP				
REVISION NUMBER	REVISIONS	DATE	BY	

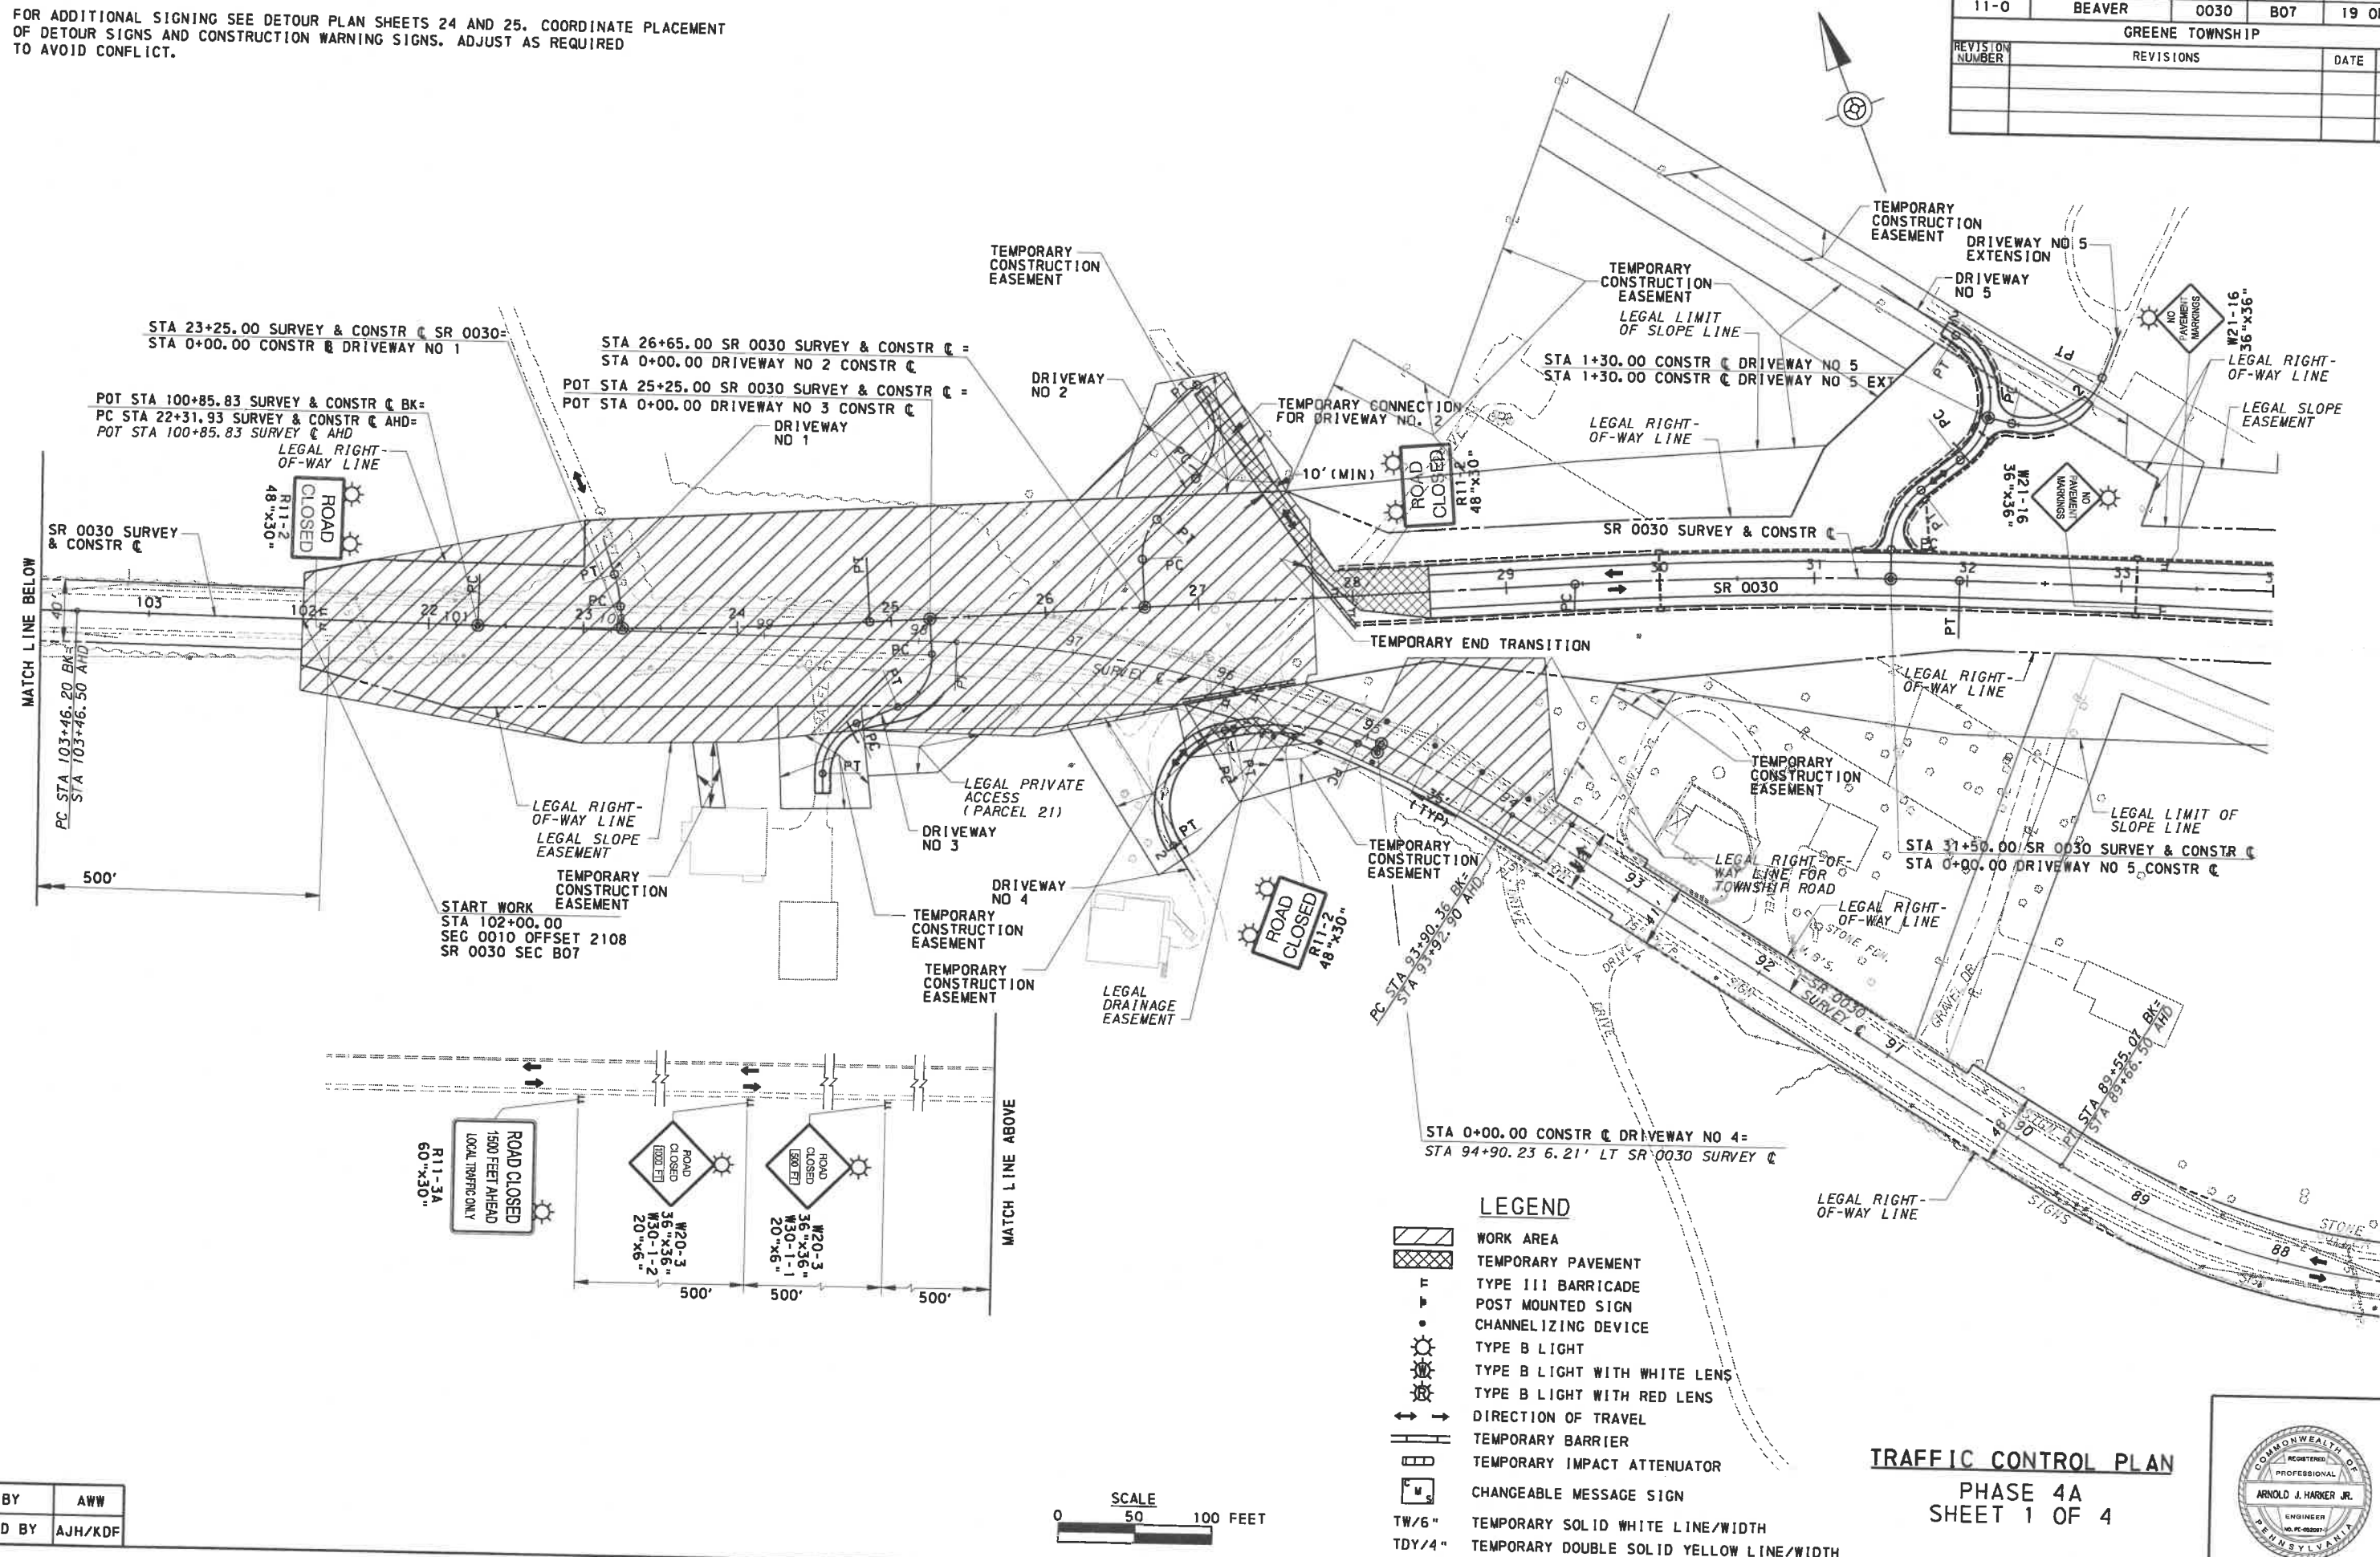

DRAWN BY	AWW
CHECKED BY	AJH/KDF

SEE SHEET 20



NOTES:

1. MAINTAIN ACCESS TO ALL BUSINESS AND RESIDENTIAL DRIVEWAYS AT ALL TIMES.
2. FOR ADDITIONAL SIGNING SEE DETOUR PLAN SHEETS 24 AND 25. COORDINATE PLACEMENT OF DETOUR SIGNS AND CONSTRUCTION WARNING SIGNS. ADJUST AS REQUIRED TO AVOID CONFLICT.


DISTRICT	COUNTY	ROUTE	SECTION	SHEET
11-0	BEAVER	0030	B07	20 OF 25
GREENE TOWNSHIP				
REVISION NUMBER	REVISIONS	DATE	BY	

SEE SHEET 19

SEE SHEET 21

- ## LEGEND
- WORK AREA
 - TEMPORARY PAVEMENT
 - TYPE III BARRICADE
 - POST MOUNTED SIGN
 - CHANNELIZING DEVICE
 - TYPE B LIGHT
 - TYPE B LIGHT WITH WHITE LENS
 - TYPE B LIGHT WITH RED LENS
 - DIRECTION OF TRAVEL
 - TEMPORARY BARRIER
 - TEMPORARY IMPACT ATTENUATOR
 - CHANGEABLE MESSAGE SIGN
 - TW/6" TEMPORARY SOLID WHITE LINE/WIDTH
 - TDY/4" TEMPORARY DOUBLE SOLID YELLOW LINE/WIDTH

DRAWN BY AWW
CHECKED BY AJH/KDF

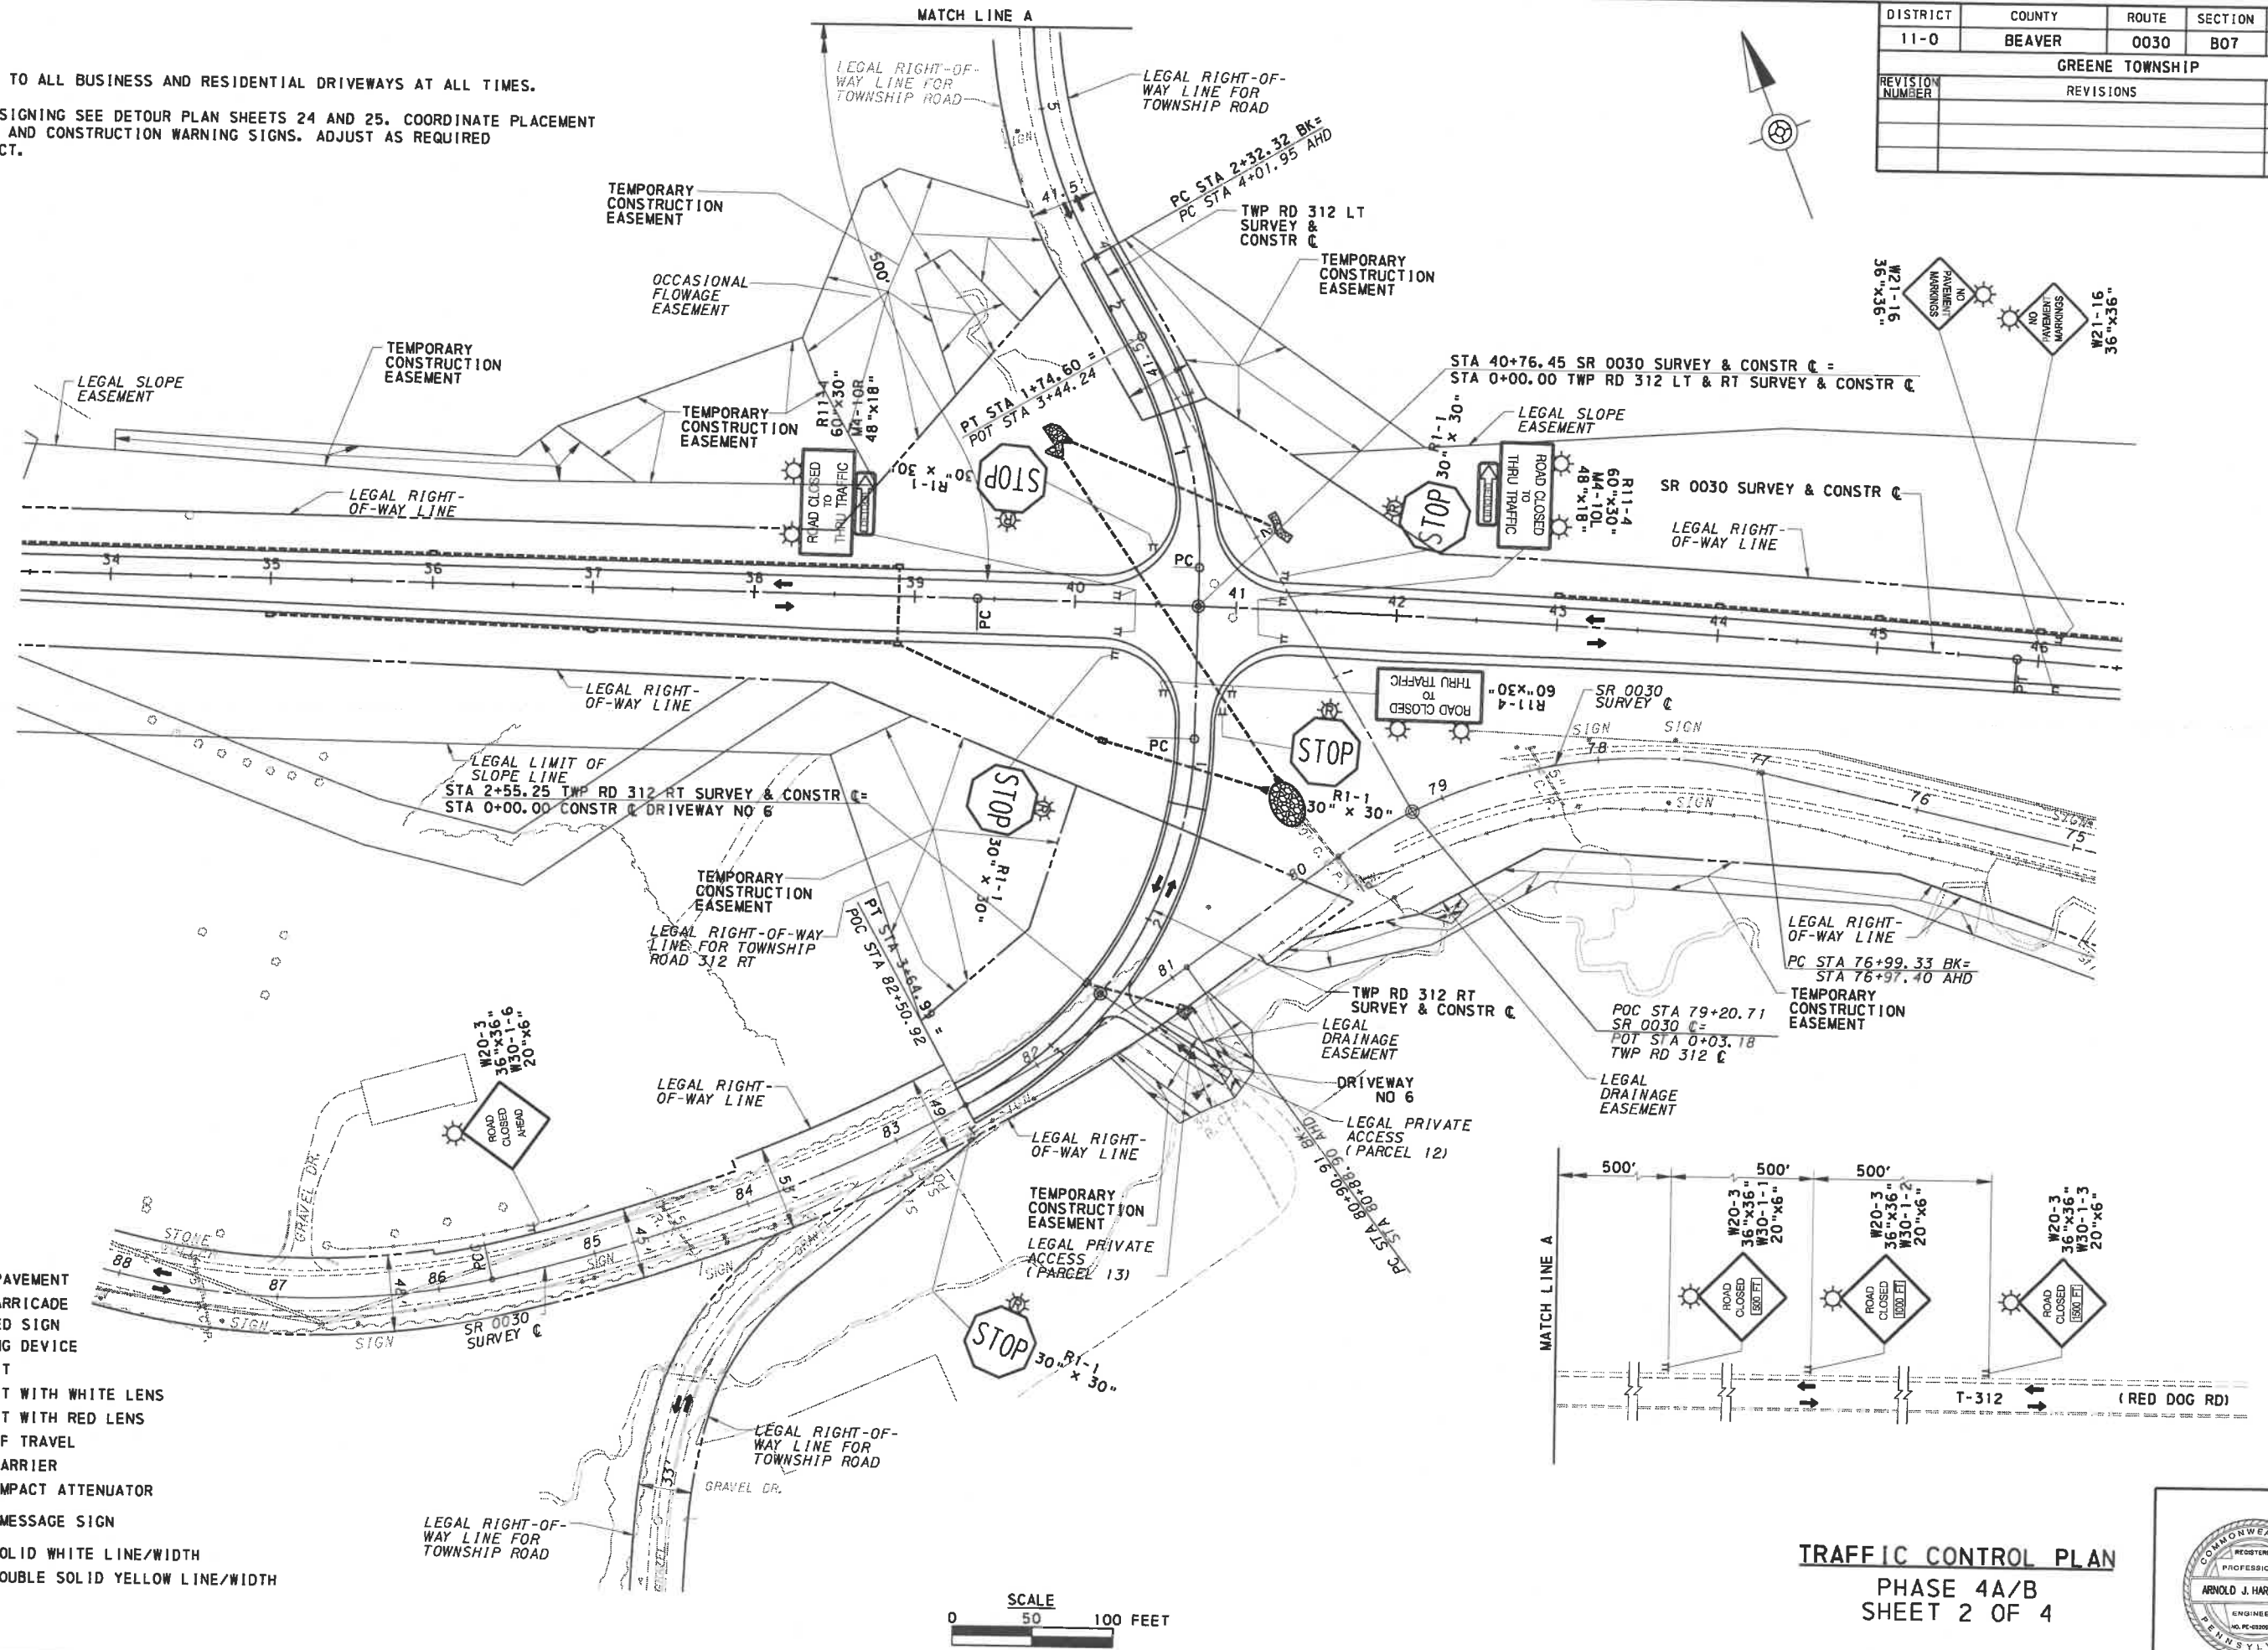

TRAFFIC CONTROL PLAN
PHASE 4A/B
SHEET 2 OF 4



1. MAINTAIN ACCESS TO ALL BUSINESS AND RESIDENTIAL DRIVEWAYS AT ALL TIMES.
2. FOR ADDITIONAL SIGNING SEE DETOUR PLAN SHEETS 24 AND 25. COORDINATE PLACEMENT OF DETOUR SIGNS AND CONSTRUCTION WARNING SIGNS. ADJUST AS REQUIRED TO AVOID CONFLICT.



SCALE
0 50 100 FEET

- PHASE 4B
SHEET 3 OF 4



SEE SHEET 22


NOTES:

1. MAINTAIN ACCESS TO ALL BUSINESS AND RESIDENTIAL DRIVEWAYS AT ALL TIMES.
2. FOR ADDITIONAL SIGNING SEE DETOUR PLAN SHEETS 24 AND 25. COORDINATE PLACEMENT OF DETOUR SIGNS AND CONSTRUCTION WARNING SIGNS. ADJUST AS REQUIRED TO AVOID CONFLICT.


DISTRICT	COUNTY	ROUTE	SECTION	SHEET
11-0	BEAVER	0030	B07	22 OF 25
GREENE TOWNSHIP				
REVISION NUMBER	REVISIONS	DATE	BY	



SEE SHEET 21

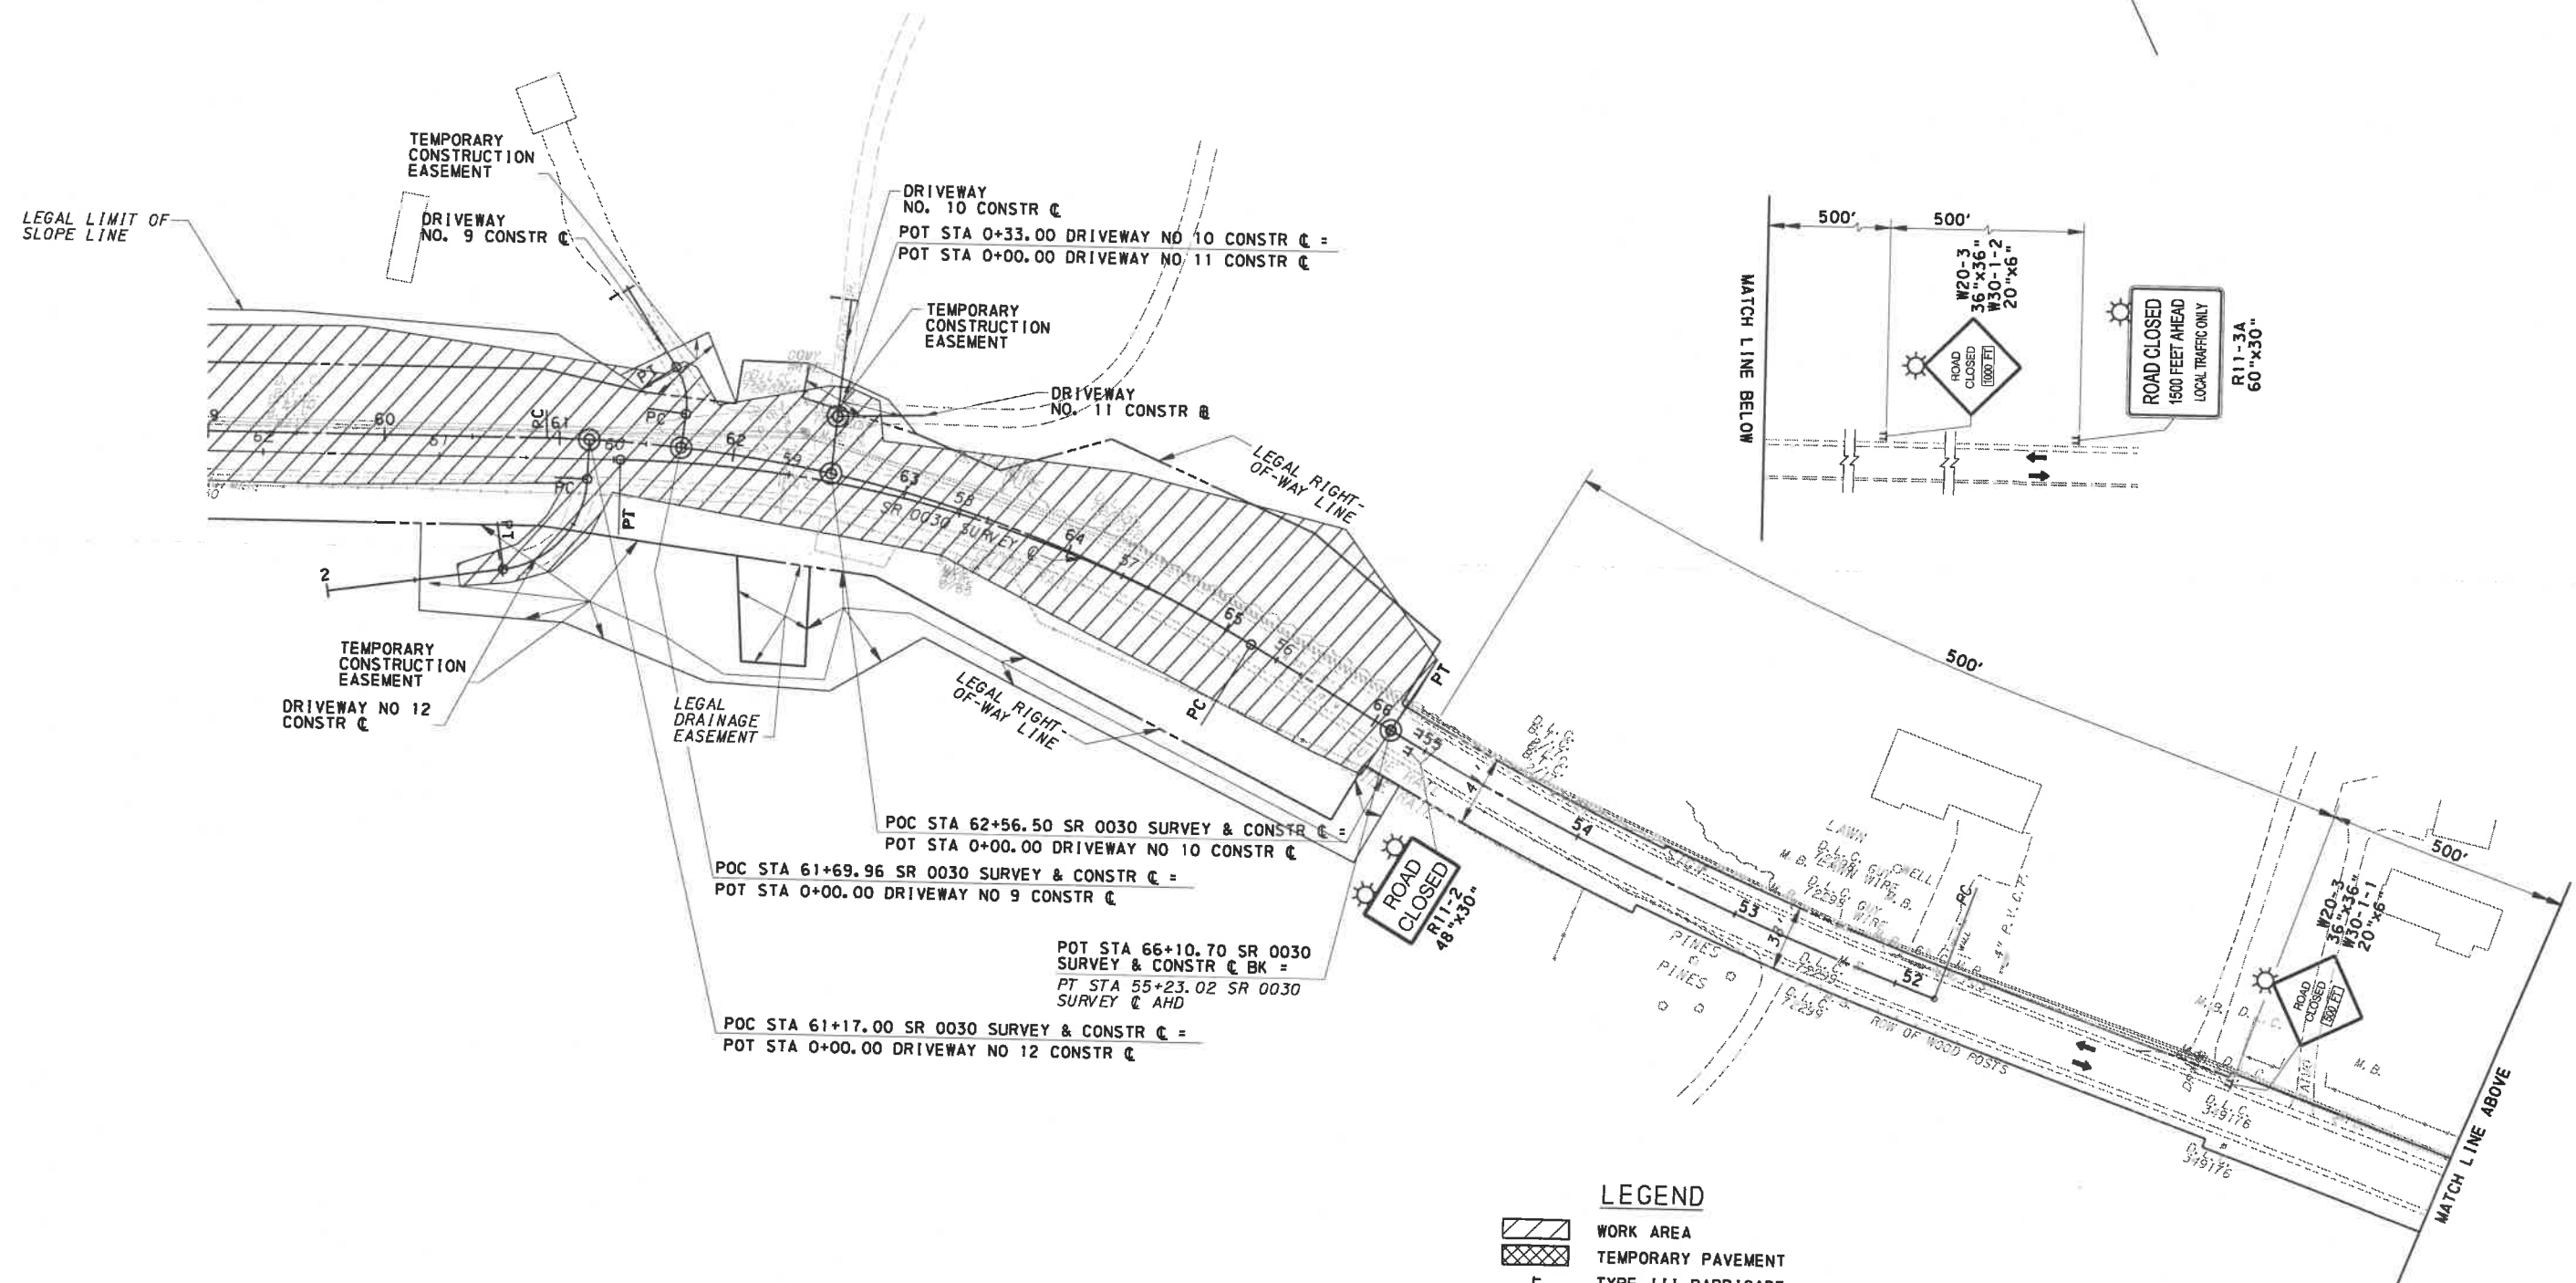

DRAWN BY	AWW
CHECKED BY	AJH/KDF

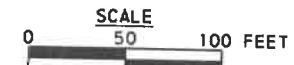

- ### LEGEND
- WORK AREA
 - TEMPORARY PAVEMENT
 - TYPE III BARRICADE
 - POST MOUNTED SIGN
 - CHANNELIZING DEVICE
 - TYPE B LIGHT
 - TYPE B LIGHT WITH WHITE LENS
 - TYPE B LIGHT WITH RED LENS
 - DIRECTION OF TRAVEL
 - TEMPORARY BARRIER
 - TEMPORARY IMPACT ATTENUATOR
 - CHANGEABLE MESSAGE SIGN
 - TEMPORARY SOLID WHITE LINE/WIDTH
 - TEMPORARY DOUBLE SOLID YELLOW LINE/WIDTH

TRAFFIC CONTROL PLAN PHASE 4B SHEET 4 OF 4



DISTRICT	COUNTY	ROUTE	SECTION	SHEET
11-0	BEAVER	0030	B07	24 OF 25
GREENE TOWNSHIP				
REVISION NUMBER	REVISIONS	DATE	BY	

